



REVISIONS				
ZONE	REV.	DESCRIPTION	DATE	APPROVED

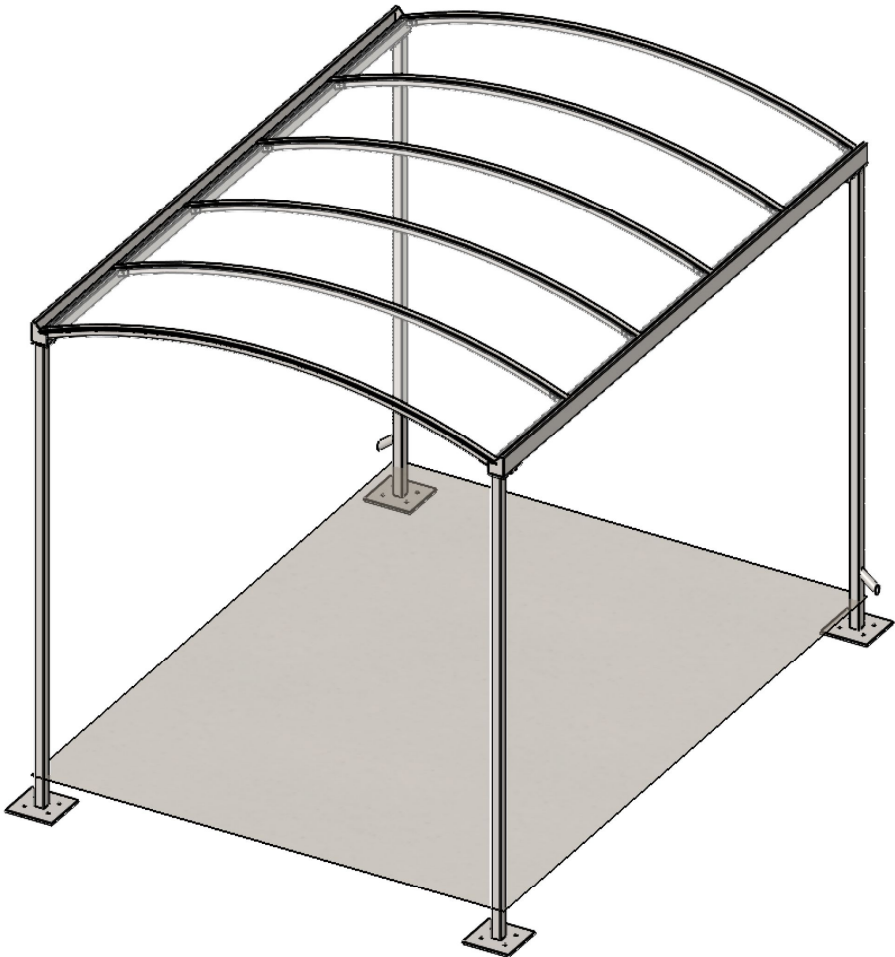


DELIVERY ADRESSE:	ROOF COVER:	LOADINGS:
	Chambered polycarbonate TRANSPARENT 10 mm Fixing system	
	WALL INFILL:	Snow load sk= 0,5kN/m2 Wind vb,0=25 m/s

BASE MODEL: R01_INT		COATING: HDG, EN-ISO 1461 ;				
 FIETSENSTALLING.NL Fietsenstalling.nl Energieweg 1D 3401MD IJsselstein Proj.  Scale 1:30		Drawn by D. van Vliet 02.01.2023		Verified by D. van Vliet	Approved by D. van Vliet	
		Tolerances: acc. to ISO 13920 DH			Date 02.01.2023	
		Drawing number			Unit mm	
		3D VIEW			Rev	A3 Sheet
					1	1/8

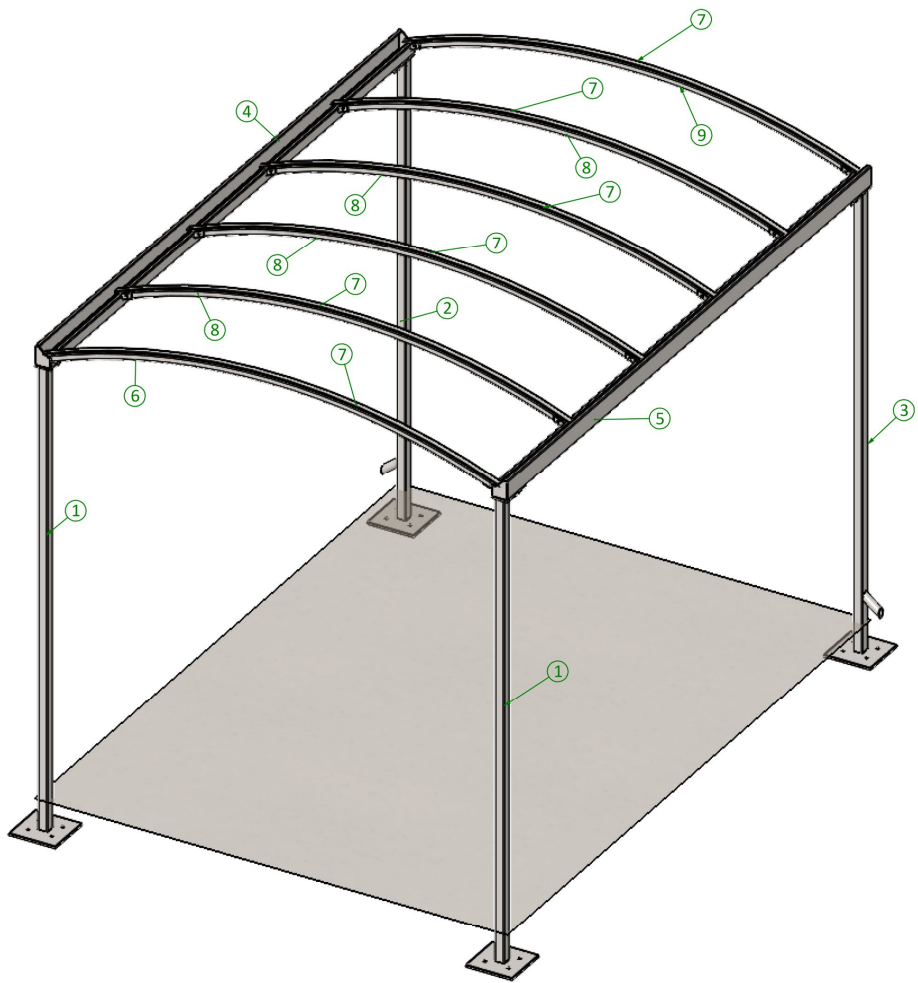

ITEM NO.	English name	Description	QTY.
1	POST S1	SHS 60 x 60 x 3	2
2	POST S2	SHS 60 x 60 x 3	1
3	POST S3	SHS 60 x 60 x 3	1
4	INTGUTTER 1	BLR 100x75/125x3	1
5	INTGUTTER 2	BLR 100x75/125x3	1
6	RAFTER R1	SHS 40 x 40 x 3	1
7	FLAT BAR	Flat bar ALU 40 x 3	6
8	RAFTER R2	SHS 40 x 40 x 3	4
9	RAFTER R3	SHS 40 x 40 x 3	1


BASE MODEL: R01_INT		COATING: HDG, EN-ISO 1461 ;		
 Fietsenstalling.nl Energieweg 1D 3401MD IJsselstein Proj.  Scale 1:30		Tel: +31(0)30-6888087 Mail: Verkoop@fietsenstalling.nl Web: Fietsenstalling.nl		Drawn by D. van Vliet
		Verified by D. van Vliet		Approved by D. van Vliet
Tolerances: acc. to ISO 13920 DH		Date 02.01.2023		
		Drawing number CCG_01004_1		Unit mm Rev 1
MAIN CONSTRUCTION		Size A3 Sheet 2/8		

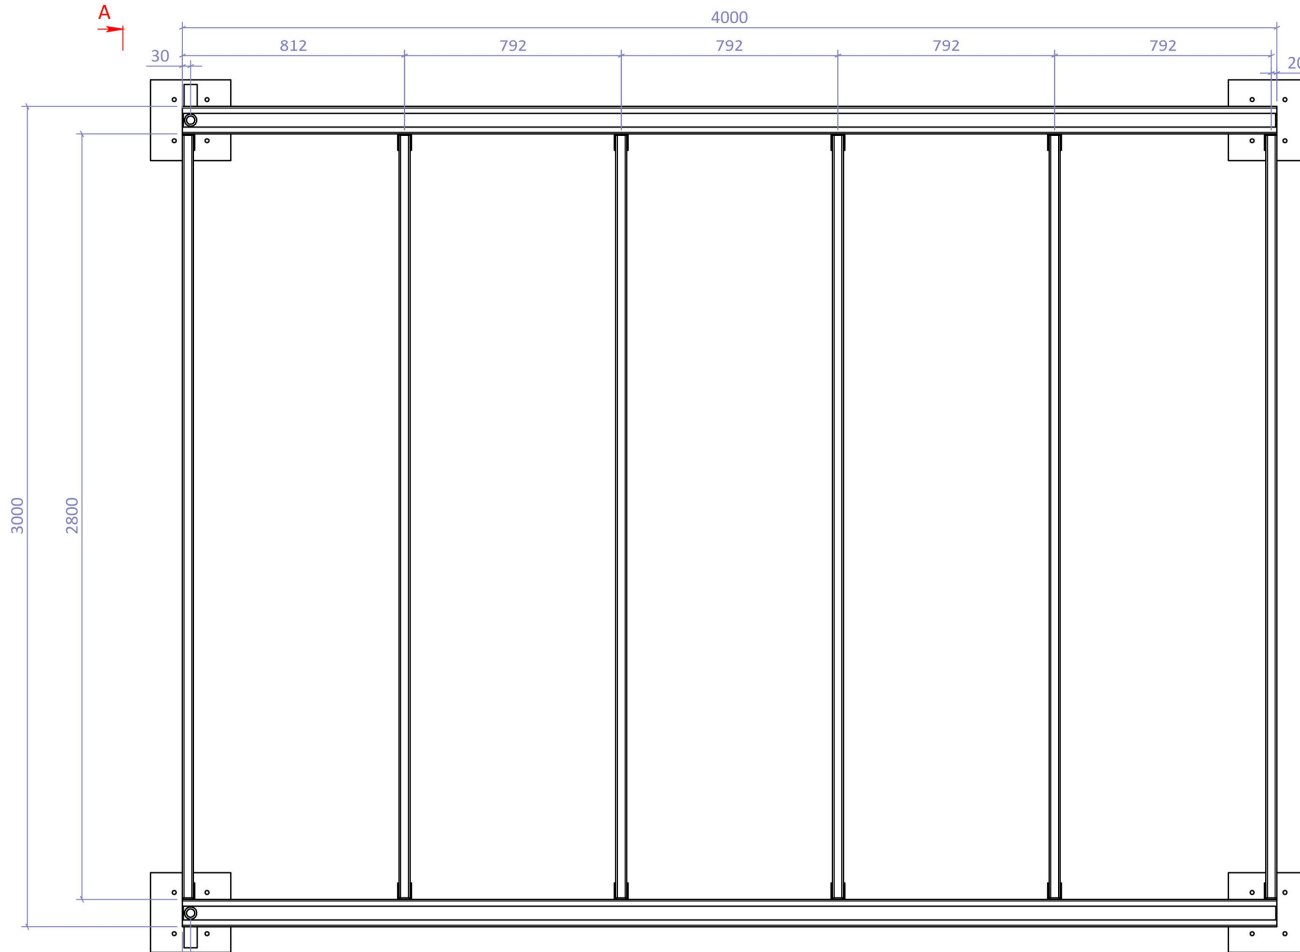


BASE MODEL: R01_INT		COATING: HDG, EN-ISO 1461 ;			
FIETSENSTALLING.nl Fietsenstalling.nl Energieweg 1D 3401MD IJsselstein		Drawn by D. van Vliet		Verified by D. van Vliet	Approved by D. van Vliet
		Tolerances: acc. to ISO 13920 DH		Date 02.01.2023	
Proj. 		Drawing number CCG_01004_1		Unit mm	Size A3
Scale 1:20				Rev 1	Sheet 3/8
TOP VIEW					

TOP VIEW

CCG_01004_1

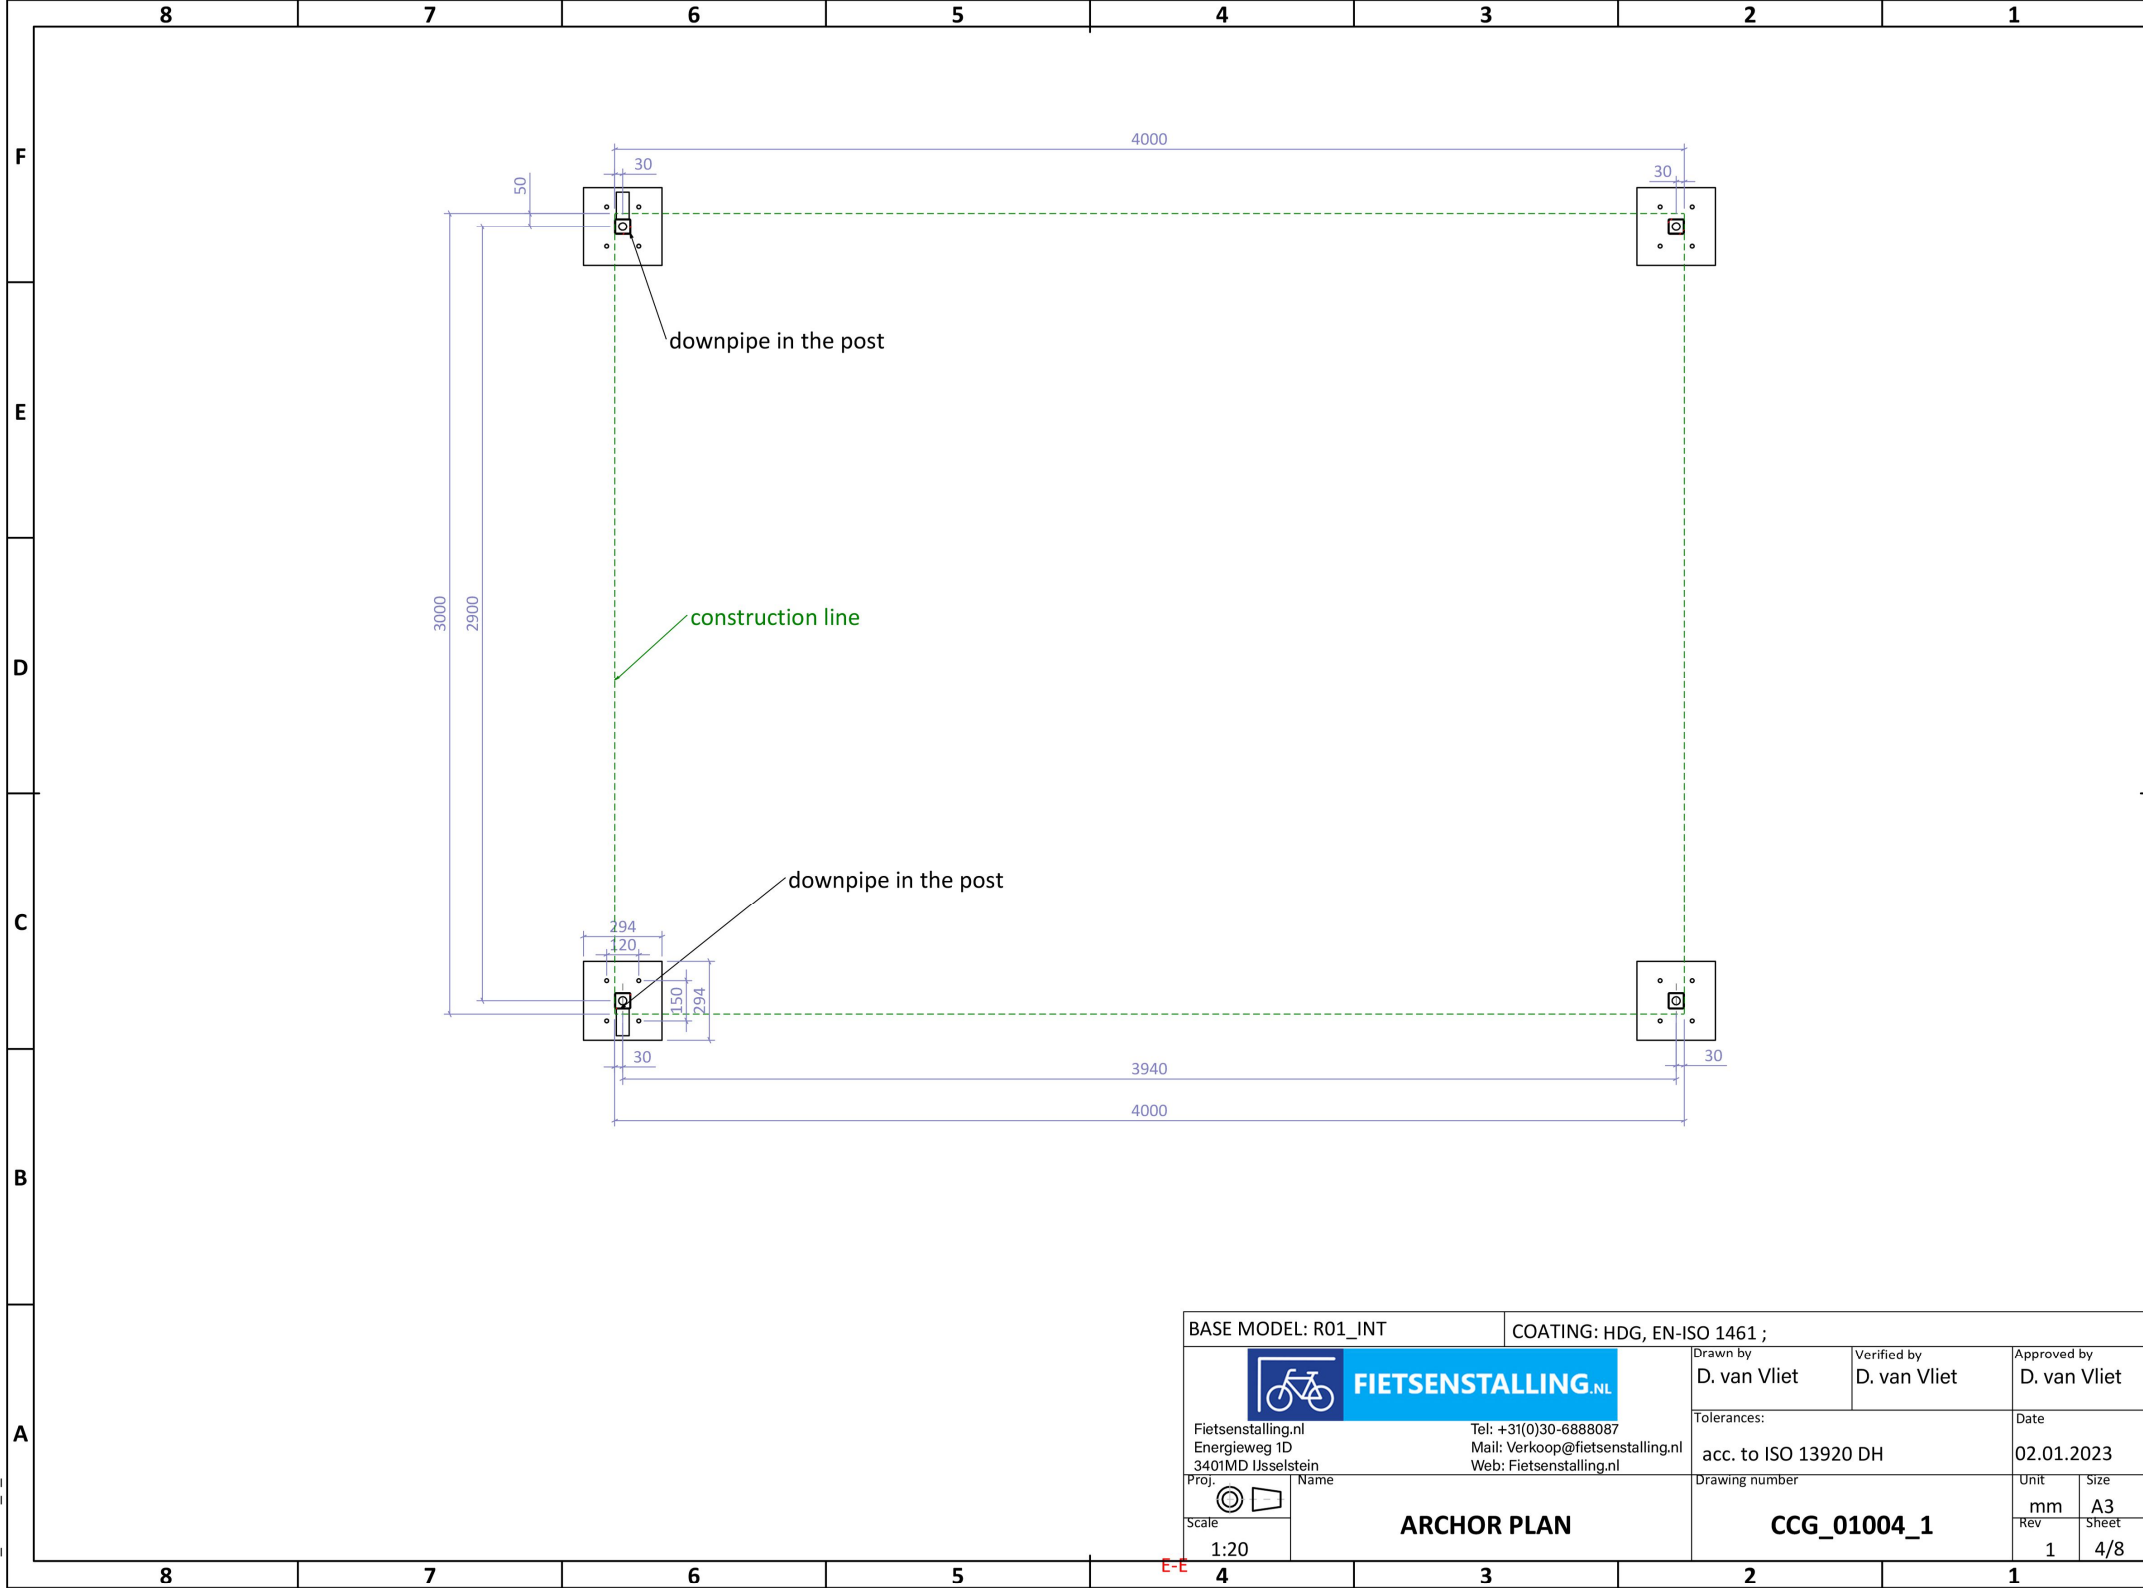


BASE MODEL: R01_INT		COATING: HDG, EN-ISO 1461 ;			
 FIETSENSTALLING.NL Fietsenstalling.nl Energieweg 1D 3401MD IJsselstein		Drawn by D. van Vliet Tolerances: acc. to ISO 13920 DH Drawing number		Verified by D. van Vliet Date 02.01.2023 Unit mm Rev 1	Approved by D. van Vliet Size A3 Sheet 4/8
Proj. 	Name	ANCHOR PLAN			
Scale 1:20		CCG_01004_1			

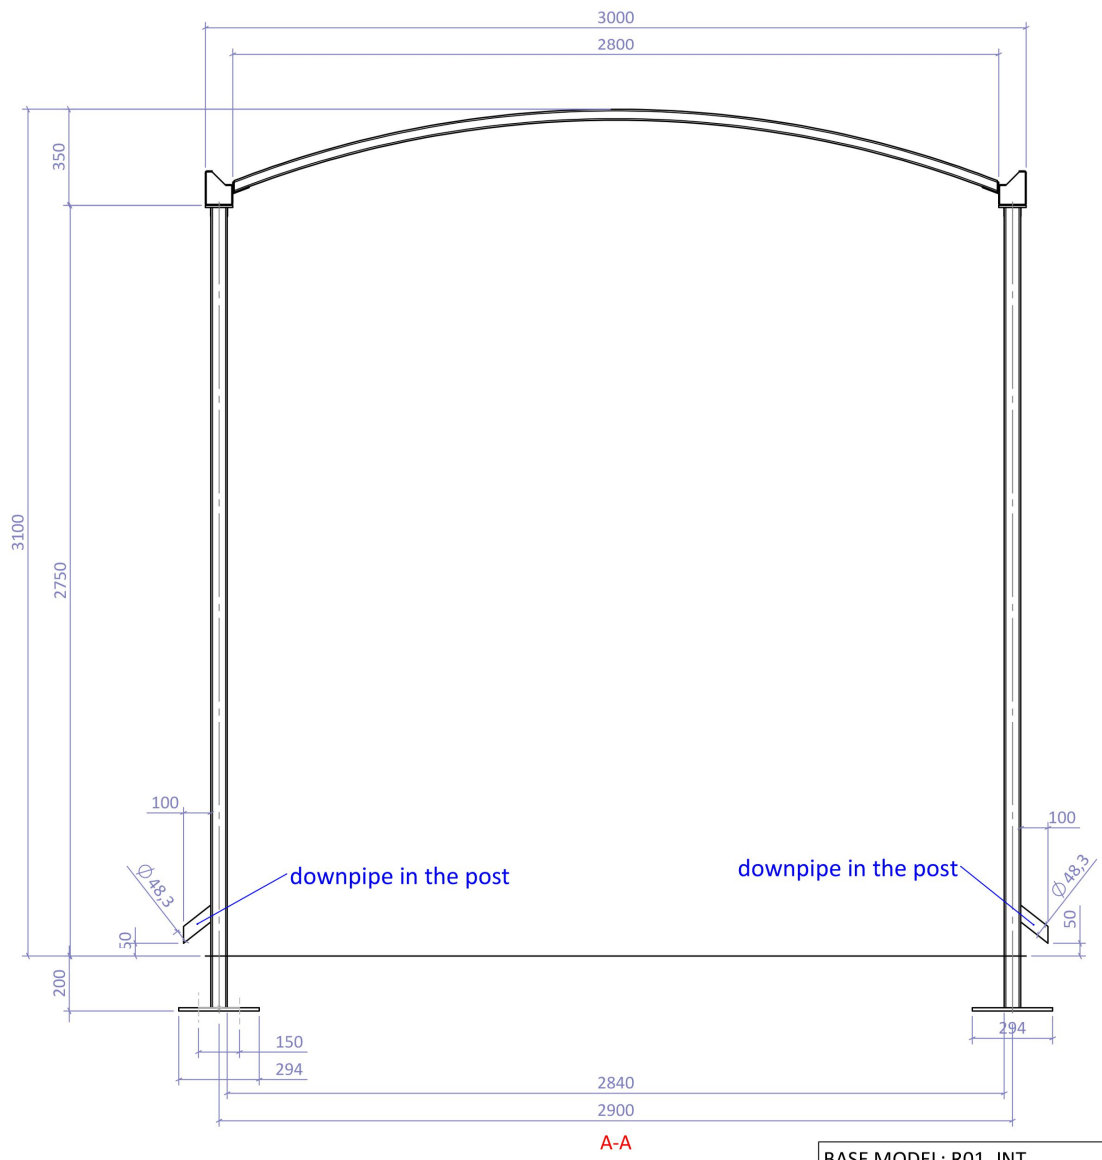

BASE MODEL: R01_INT		COATING: HDG, EN-ISO 1461 ;		
 Fietsenstalling.nl Energieweg 1D 3401MD IJsselstein Tel: +31(0)30-6888087 Mail: Verkoop@fietsenstalling.nl Web: Fietsenstalling.nl		Drawn by D. van Vliet	Verified by D. van Vliet	Approved by D. van Vliet
		Tolerances: acc. to ISO 13920 DH		Date 02.01.2023
Proj.  	Name	Drawing number CCG_01004_1		Unit mm
Scale 1:20	VIEW A			Size A3
				Rev 1
				Sheet 5/8

CG_01004_1_r-00

F
E
D
C
B
A

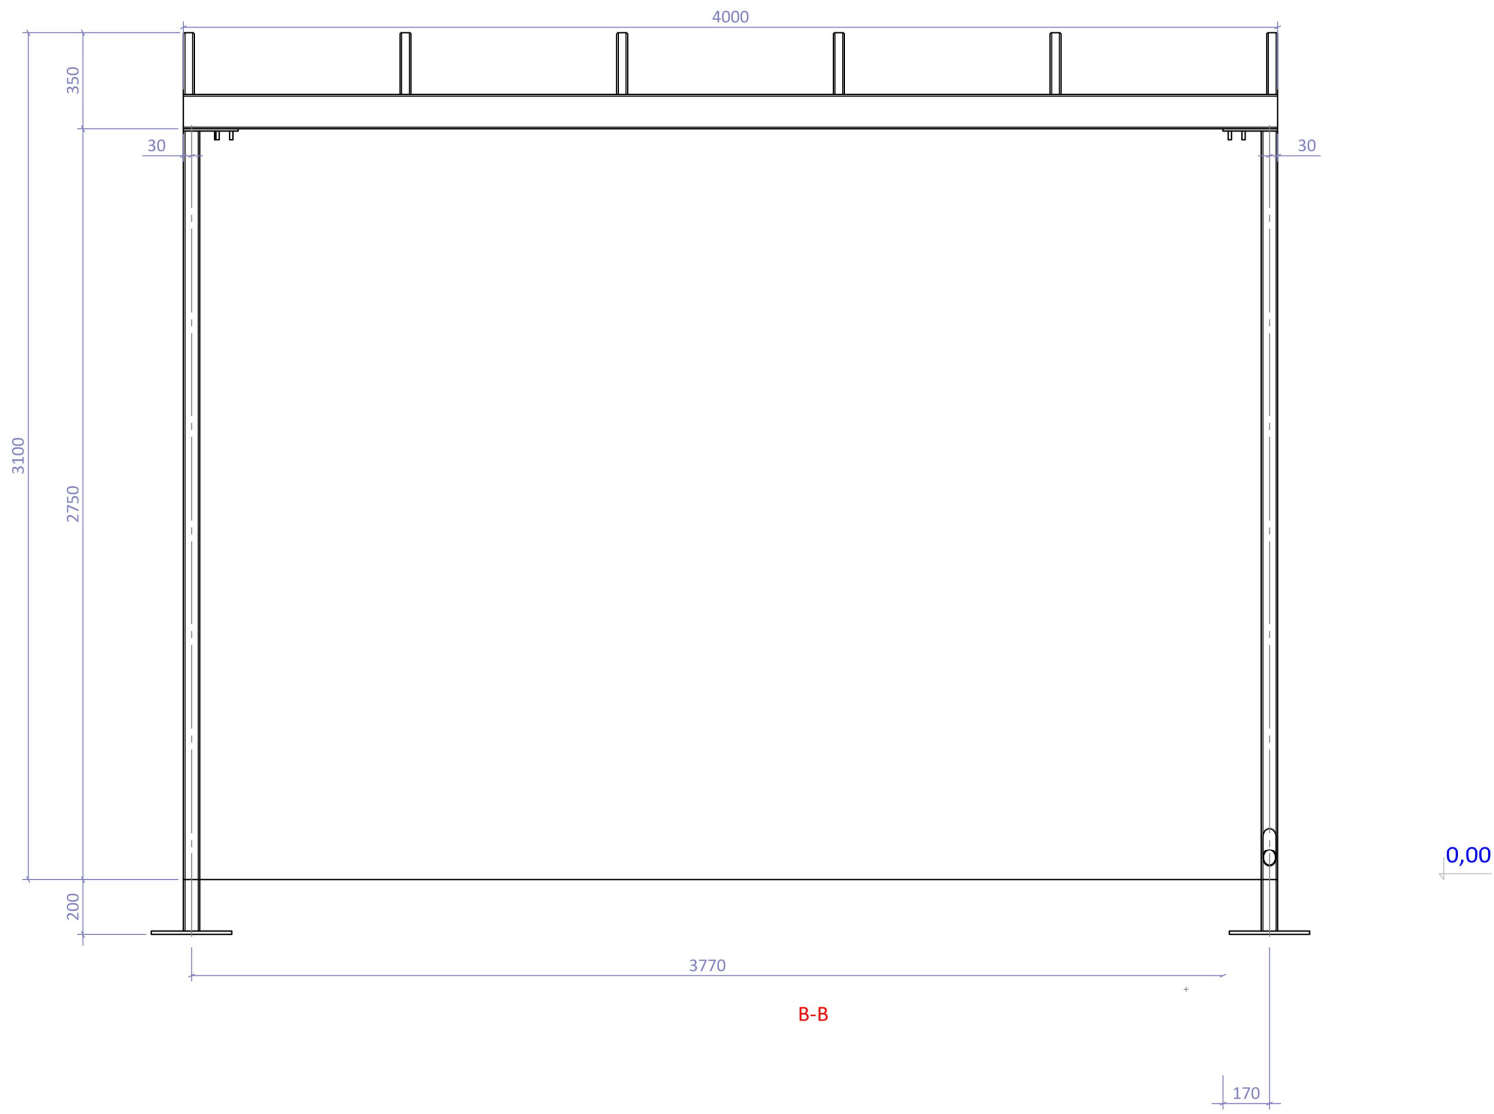

BASE MODEL: R01_INT		COATING: HDG, EN-ISO 1461 ;		
 FIETSENSTALLING.NL Fietsenstalling.nl Energieweg 1D 3401MD IJsselstein Tel: +31(0)30-6888087 Mail: Verkoop@fietsenstalling.nl Web: Fietsenstalling.nl		Drawn by D. van Vliet	Verified by D. van Vliet	Approved by D. van Vliet
		Tolerances: acc. to ISO 13920 DH		Date 02.01.2023
		Drawing number CCG_01004_1		Unit mm Rev 1
Proj. 	Name VIEW B			
Scale 1:20				

F
E
D
C
B
A

CG_01004_1_r-00

F

E

D

C

B

A

F


E

D


C

B

A

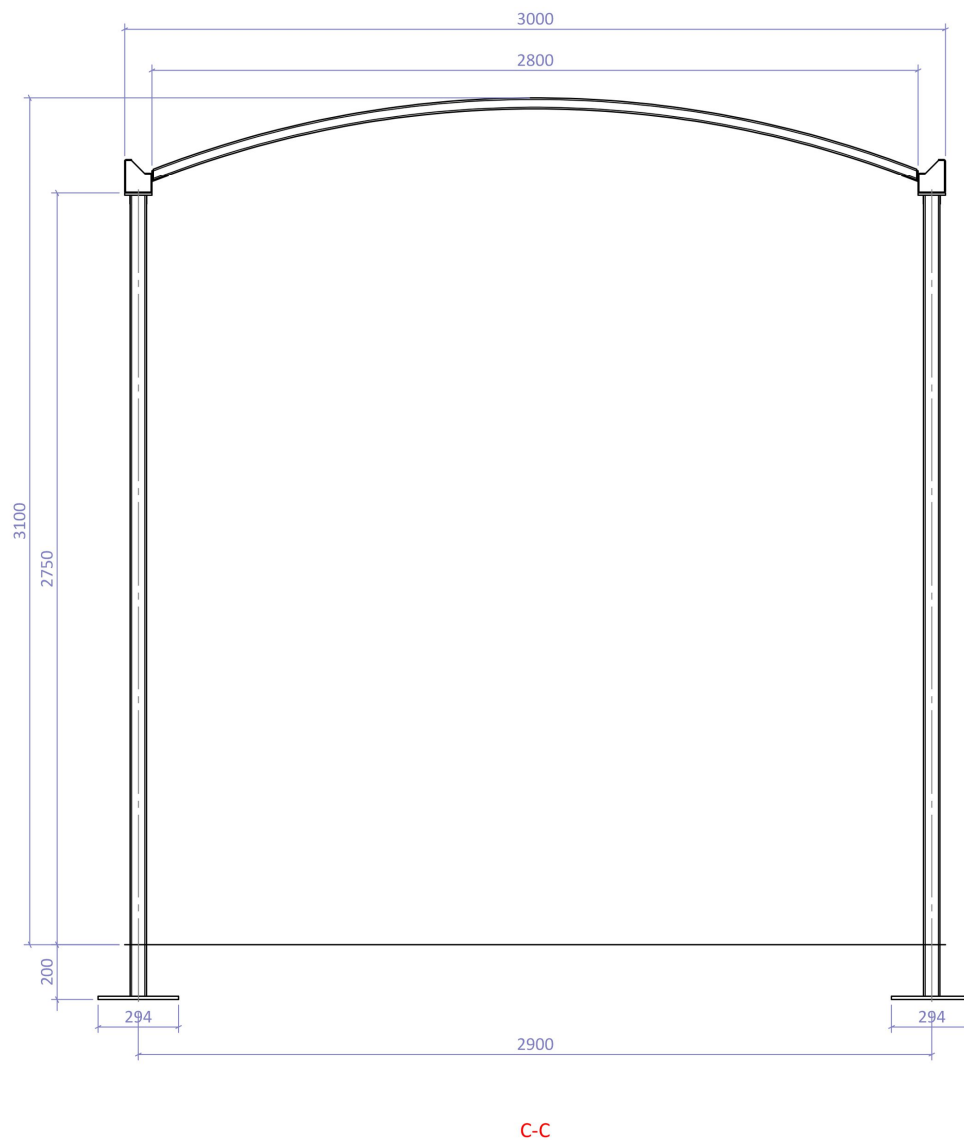

BASE MODEL: R01_INT		COATING: HDG, EN-ISO 1461 ;					
 FIETSENSTALLING.NL Fietsenstalling.nl Energieweg 1D 3401MD IJsselstein Tel: +31(0)30-6888087 Mail: Verkoop@fietsenstalling.nl Web: Fietsenstalling.nl		Drawn by D. van Vliet		Verified by D. van Vliet		Approved by D. van Vliet	
		Tolerances: acc. to ISO 13920 DH		Date 02.01.2023			
Proj. 		Name 					

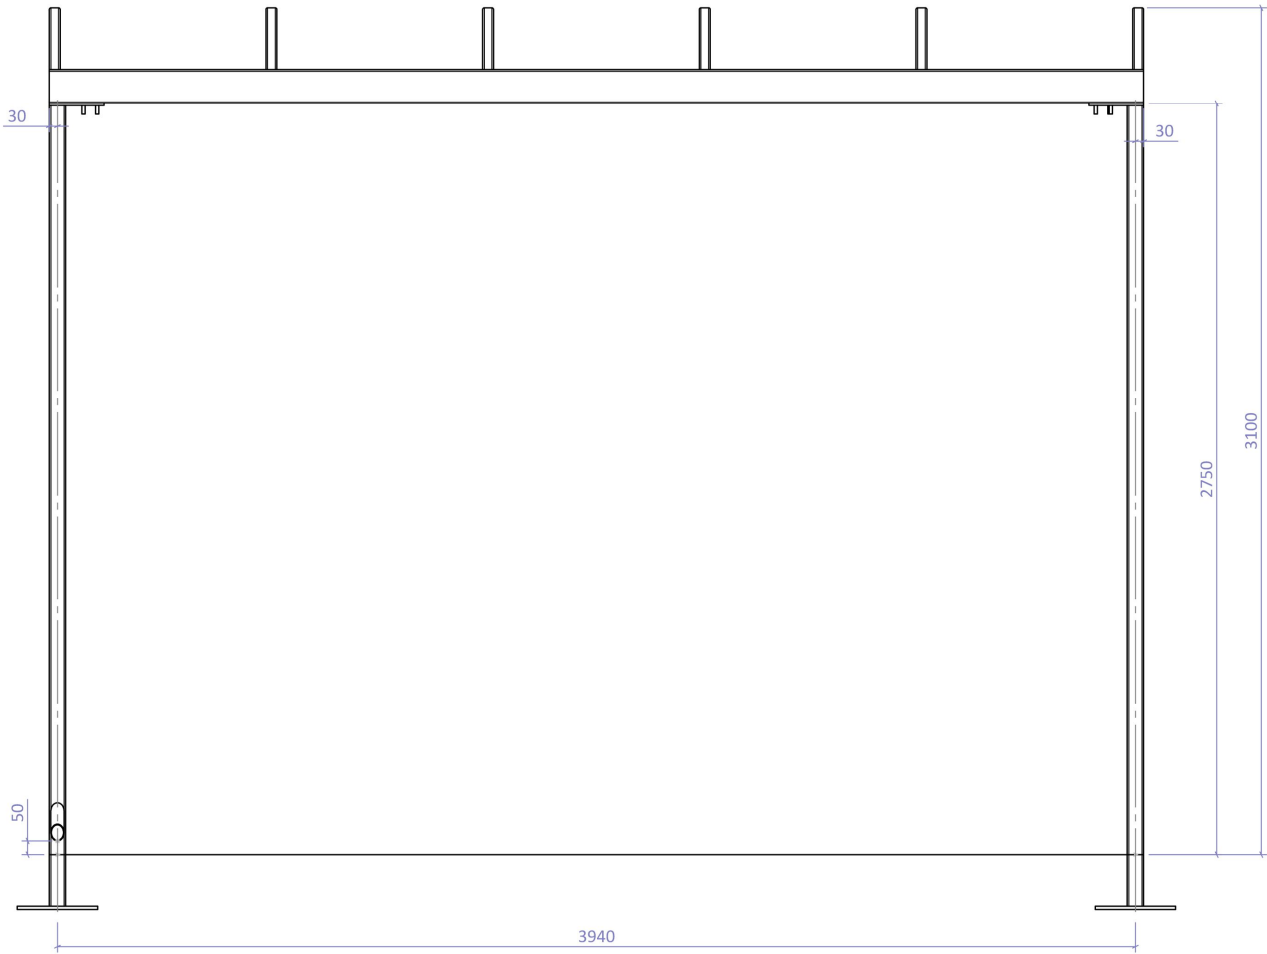

D-D

BASE MODEL: R01_INT		COATING: HDG, EN-ISO 1461 ;		
 Fietsenstalling.nl Energieweg 1D 3401MD IJsselstein		Drawn by D. van Vliet	Verified by D. van Vliet	Approved by D. van Vliet
		Tolerances: acc. to ISO 13920 DH		Date 02.01.2023
Proj. 		Name	Drawing number	
Scale 1:20		VIEW D		Unit mm
		CCG_01004_1		Size A3
				Rev 1
				Sheet 8/8