


CCG_01004_5_r-00

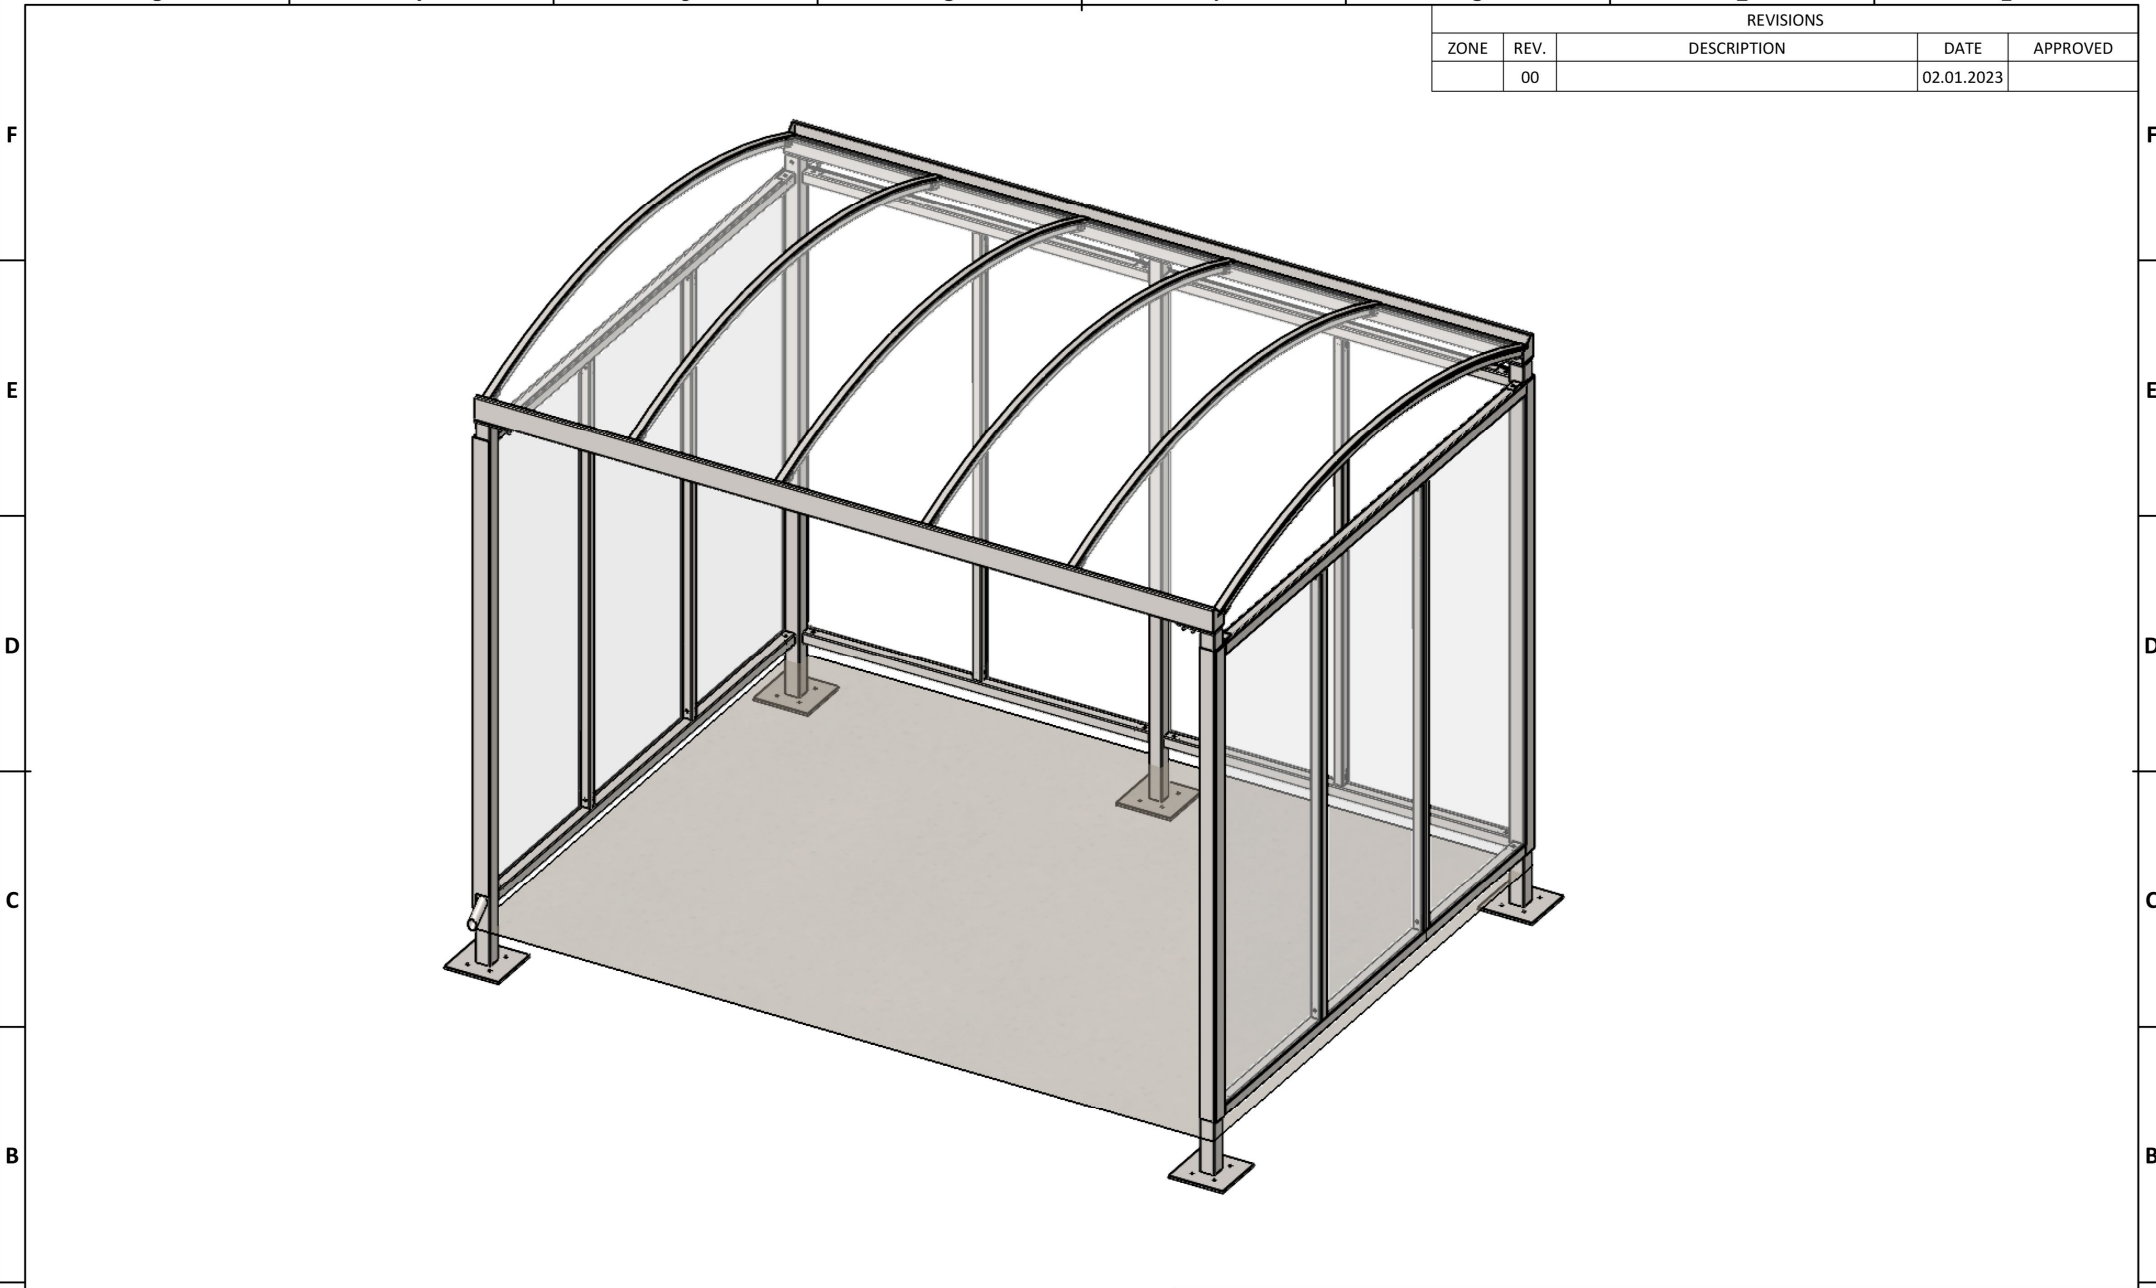

REVISIONS				
ZONE	REV.	DESCRIPTION	DATE	APPROVED
	00		02.01.2023	

DELIVERY ADRESSE:

ROOF COVER:
Chambered polycarbonate TRANSPARENT 10 mm
Fixing system

WALL INFILL:
Chambered polycarbonate OPAL 10 mm

LOADINGS:
Snow load
sk= 0,65 kN/m2
Wind
vb,0=22,5 m/s

BASE MODEL: R01_INT COATING: HDG, EN-ISO 1461 ;




FIETSENSTALLING.NL
Fietsenstalling.nl
Energieweg 1D
3401MD IJsselstein
Proj.  Name
Scale  1:25

3D VIEW


Tel: +31(0)30-6888087
Mail: Verkoop@fietsenstalling.nl
Web: Fietsenstalling.nl

Drawn by D. van Vliet 02.01.2023	Verified by D. van Vliet 02.01.2023	Approved by D. van Vliet 02.01.2023
Tolerances: acc. to ISO 13920 DH		Date 02.01.2023
Drawing number CCG_01004_5		Unit mm Rev 00
		Size A3 Sheet 1/8

ITEM NO.	English name	Description	QTY.
1	POST 1	SHS 80 x 80 x 3	1
2	POST 2	SHS 80 x 80 x 3	1
3	POST 3	SHS 80 x 80 x 3	1
4	POST 4	SHS 80 x 80 x 3	1
5	POST 5	SHS 70 x 70 x 3	1
6	INTGUTTER 1	BLR 100x75/125x3	1
7	INTGUTTER 2	BLR 100x75/125x3	1
8	RAFTER R1	SHS 40 x 40 x 3	1
9	FLAT BAR 1	Flat bar ALU 40 x 3	6
10	RAFTER R2	SHS 40 x 40 x 3	4
11	RAFTER R3	SHS 40 x 40 x 3	1
12	HORIZONTAL PROFILE 1	SHS 60 x 60 x 3	2
13	HORIZONTAL PROFILE 3	SHS 60 x 60 x 3	2
14	VERTICAL PROFILE 2	SHS 50 x 50 x 3	6
15	HORIZONTAL PROFILE 4	SHS 60 x 60 x 3	4
16	ANGLE 1	Angle zg 90 x 80 x 2	1
17	ANGLE 2	Angle zg 90 x 90 x 2	1
18	ANGLE 3	Angle zg 90 x 80 x 2	1
19	ANGLE 4	Angle zg 90 x 90 x 2	1
20	ANGLE 5	Angle zg 60 x 60 x 2	4
21	ANGLE 6	Angle zg 60 x 60 x 2	4
22	FLAT BAR 2	Flat bar 50 x 2	6
23	FLAT BAR 3	Flat bar 70 x 2	1

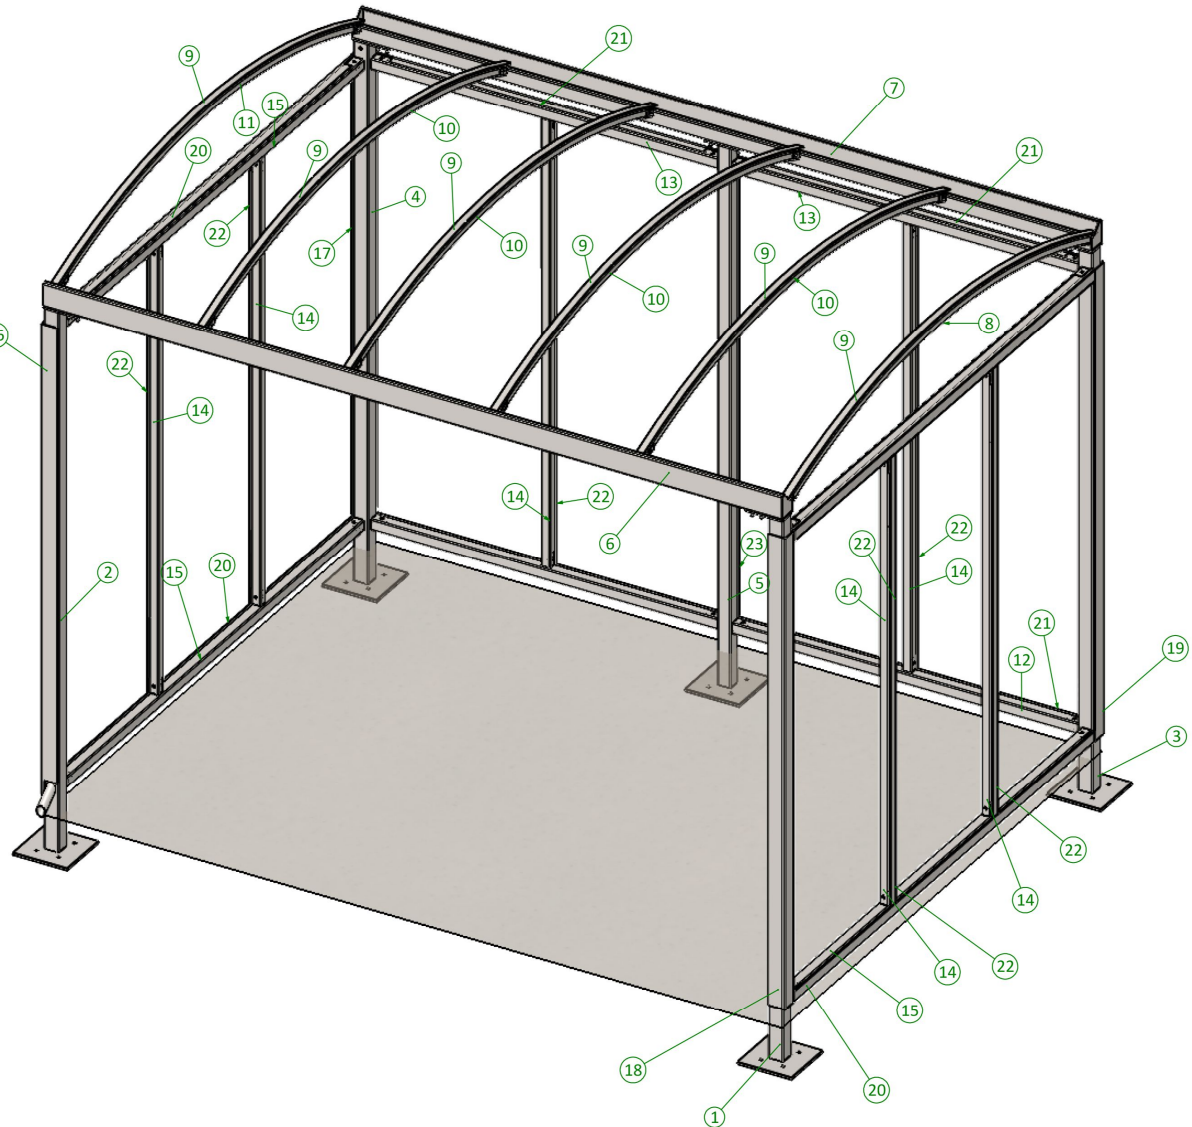


BASE MODEL: R01_INT		COATING: HDG, EN-ISO 1461 ;				
 Fietsenstalling.nl Energieweg 1D 3401MD IJsselstein	 Tel: +31(0)30-6888087 Mail: Verkoop@fietsenstalling.nl Web: Fietsenstalling.nl		Drawn by D. van Vliet	Verified by D. van Vliet 02.01.2023	Approved by D. van Vliet	
			Tolerances: acc. to ISO 13920 DH	Date 02.01.2023		
	Proj.  Name		Drawing number		Unit mm	Size A3
Scale 1:25	MAIN CONSTRUCTION		CCG_01004_5		Rev 00	Sheet 2/8

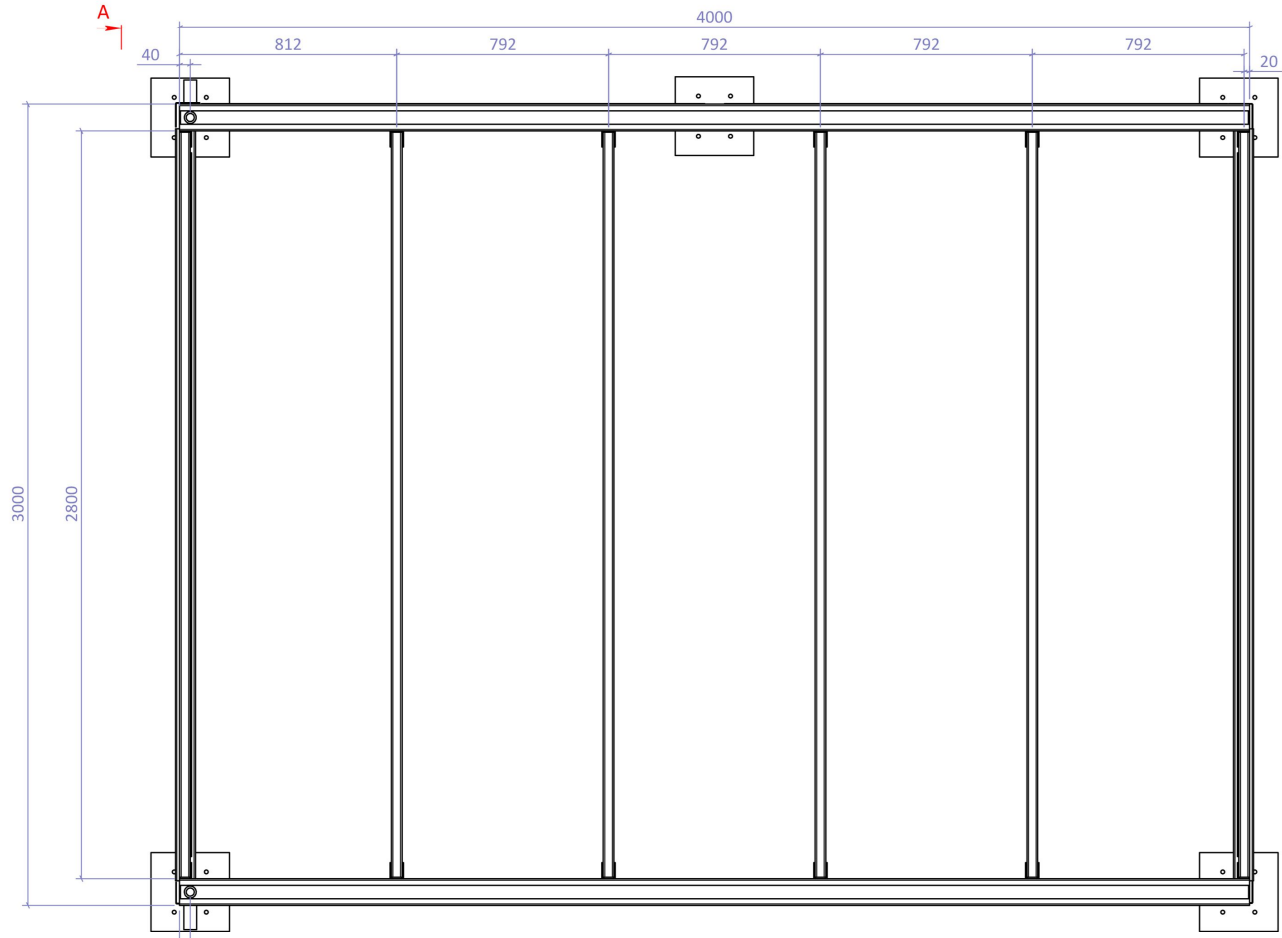


BASE MODEL: R01_INT		COATING: HDG, EN-ISO 1461 ;					
 FIETSENSTALLING.NL Fietsenstalling.nl Energieweg 1D 3401MD IJsselstein Tel: +31(0)30-6888087 Mail: Verkoop@fietsenstalling.nl Web: Fietsenstalling.nl		Drawn by D. van Vliet 02.01.2023		Verified by D. van Vliet 02.01.2023		Approved by D. van Vliet 02.01.2023	
Proj.   Name		Tolerances: acc. to ISO 13920 DH		Date 02.01.2023			
Scale  		Drawing number		Unit mm		Size A3	
1:20		TOP VIEW		CCG_01004_5		Rev 00	
						Sheet 3/8	

CCG_01004_5_r-00

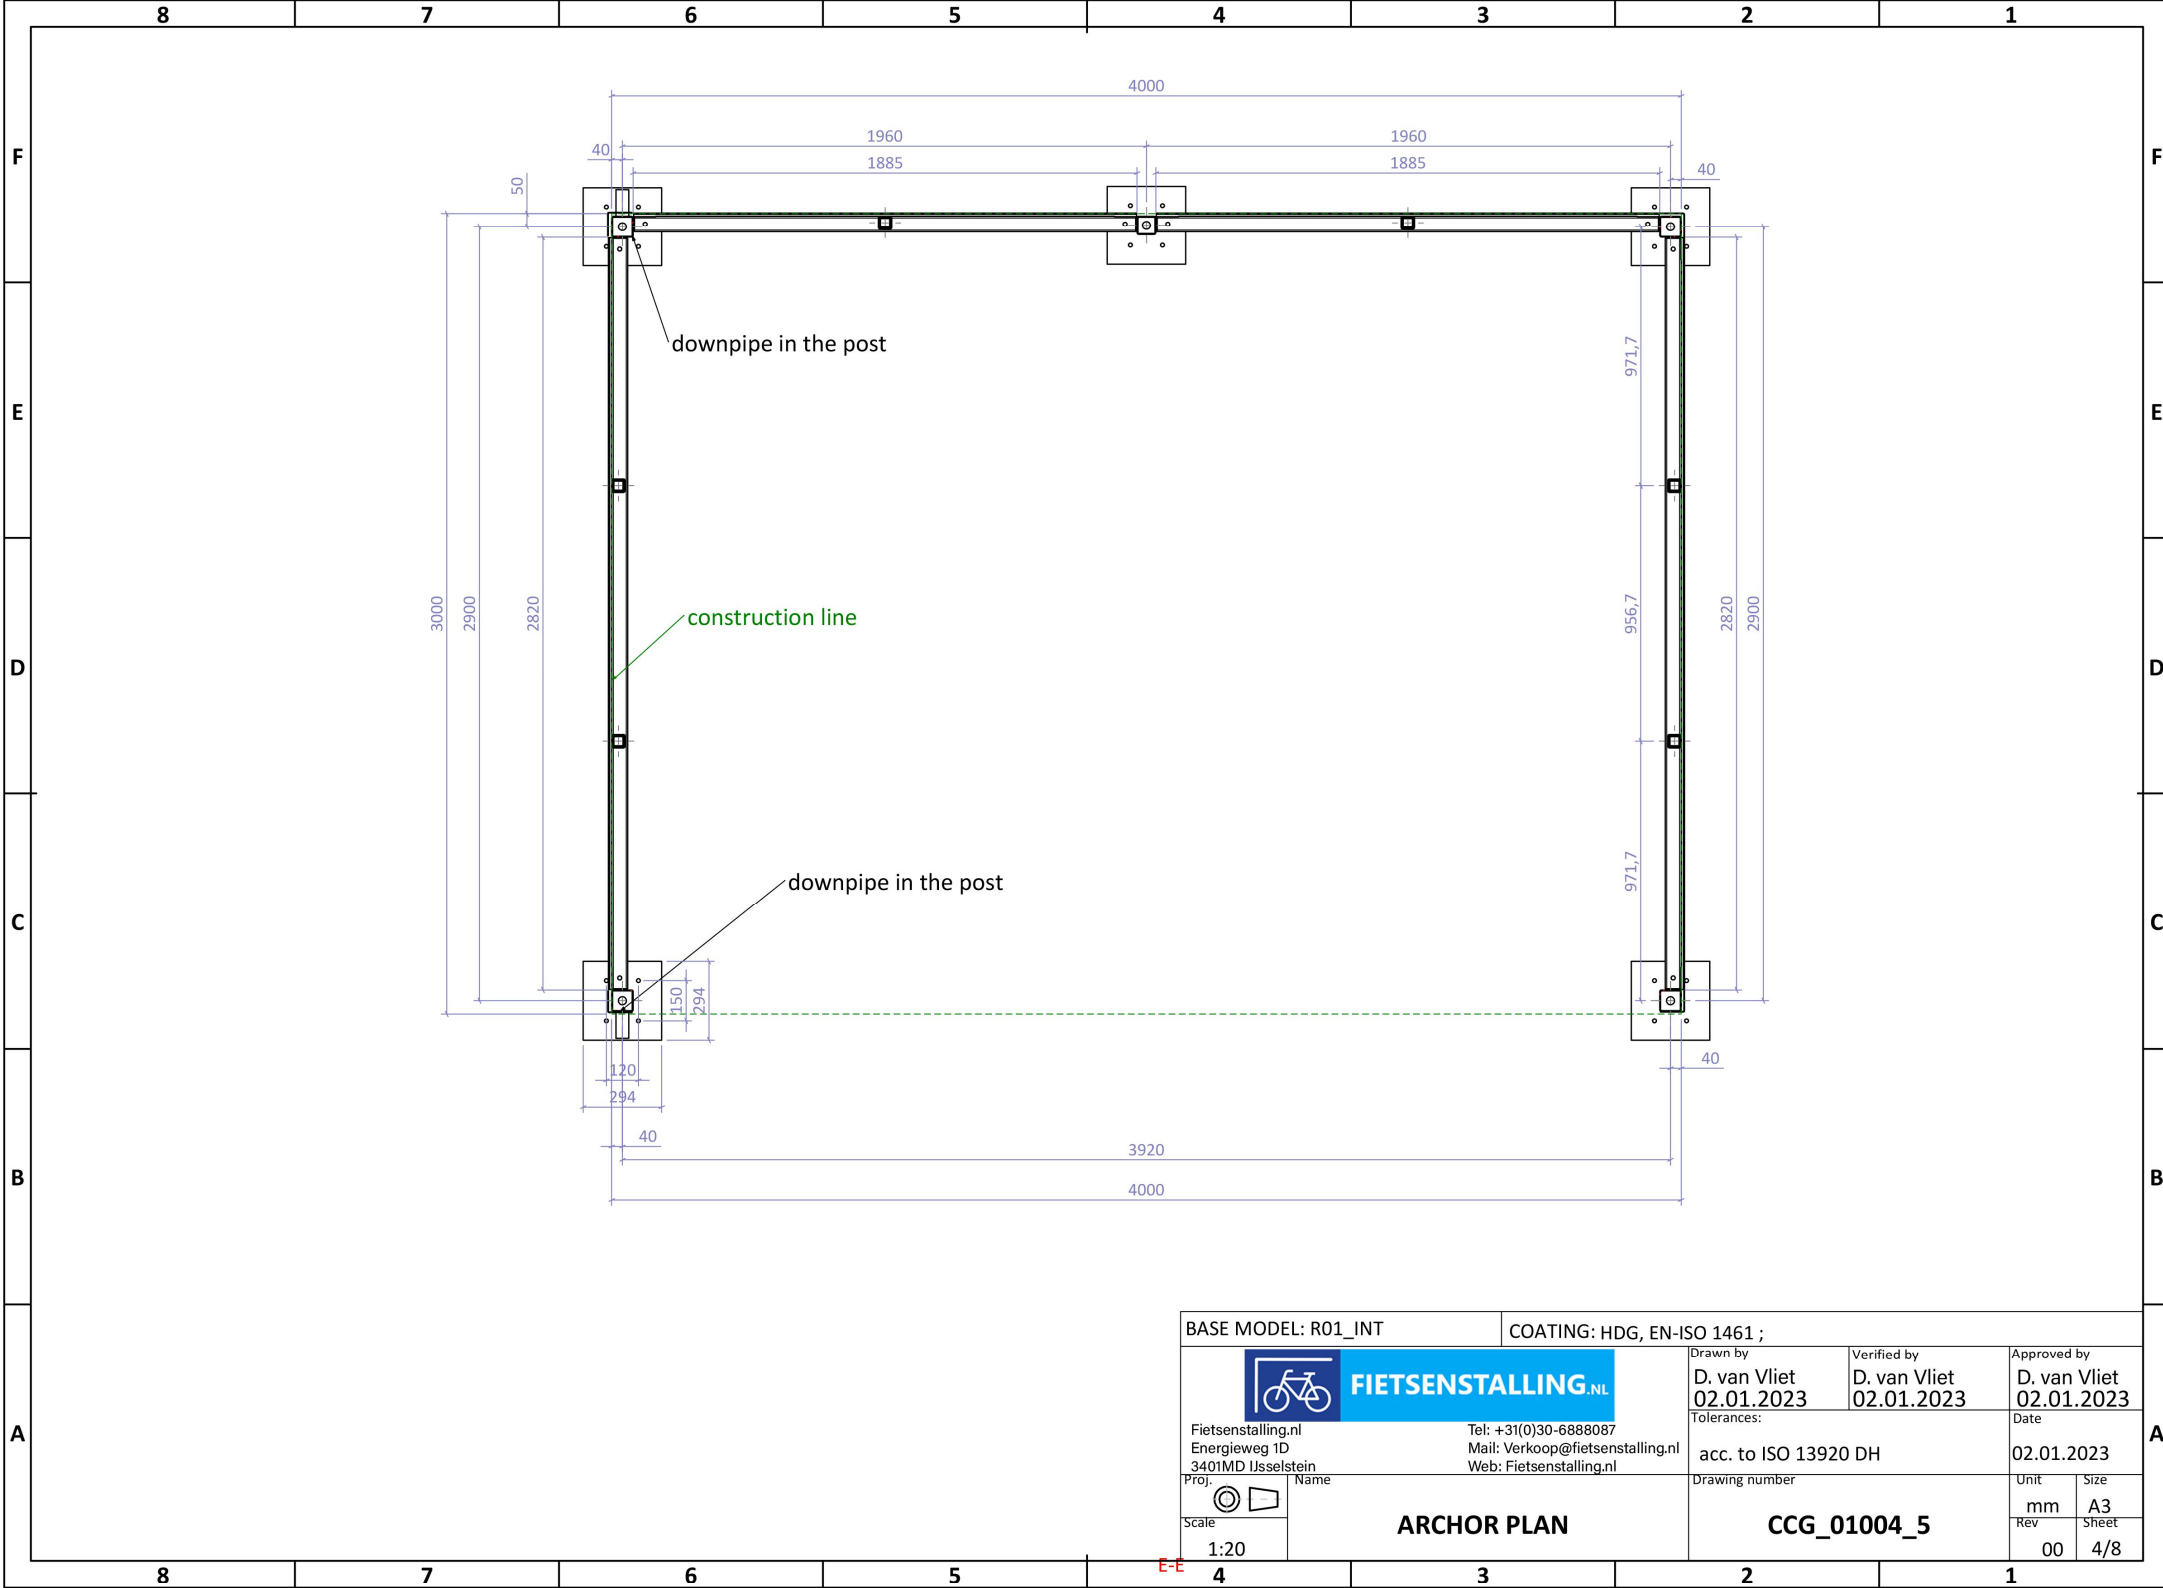

BASE MODEL: R01_INT		COATING: HDG, EN-ISO 1461 ;		
		Drawn by D. van Vliet 02.01.2023	Verified by D. van Vliet 02.01.2023	Approved by D. van Vliet 02.01.2023
Fietsenstalling.nl Energieweg 1D 3401MD IJsselstein		Tel: +31(0)30-6888087 Mail: Verkoop@fietsenstalling.nl Web: Fietsenstalling.nl		Tolerances: acc. to ISO 13920 DH
Proj. 	Name	Drawing number CCG_01004_5		Unit mm
Scale 1:20		ANCHOR PLAN		Size A3
				Rev 00
				Sheet 4/8

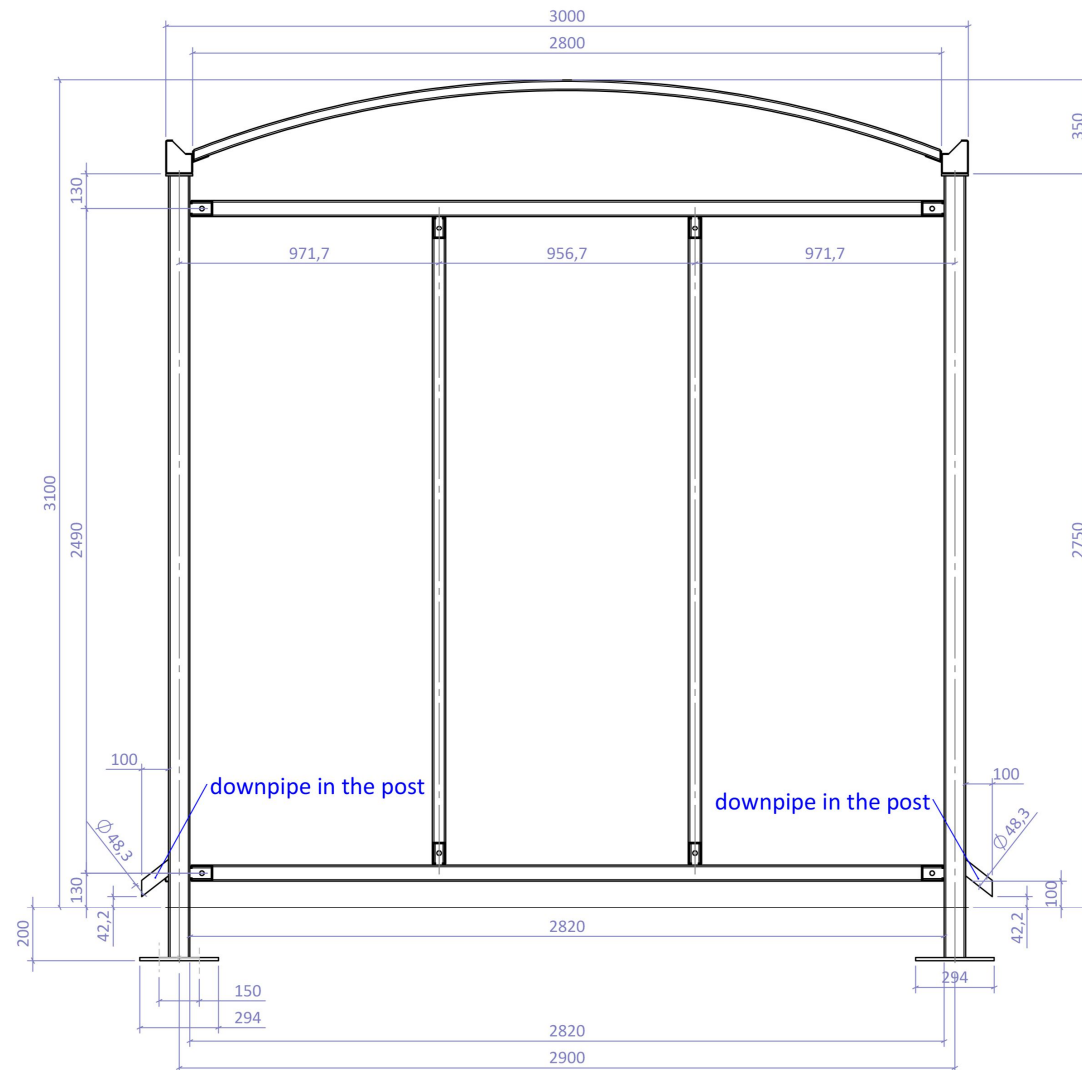



A-A

BASE MODEL: R01_INT		COATING: HDG, EN-ISO 1461 ;	
 FIETSENSTALLING.NL		Drawn by D. van Vliet 02.01.2023	Verified by D. van Vliet 02.01.2023
Fietsenstalling.nl Energieweg 1D 3401MD IJsselstein		Tel: +31(0)30-6888087 Mail: Verkoop@fietsenstalling.nl Web: Fietsenstalling.nl	Approved by D. van Vliet 02.01.2023
Proj.  Name		Tolerances: acc. to ISO 13920 DH	
Scale 		Drawing number CCG_01004_5	
1:20		Unit mm	
VIEW A		Size A3	
		Rev 00	
		Sheet 5/8	

A

CCG_01004_5_r-00

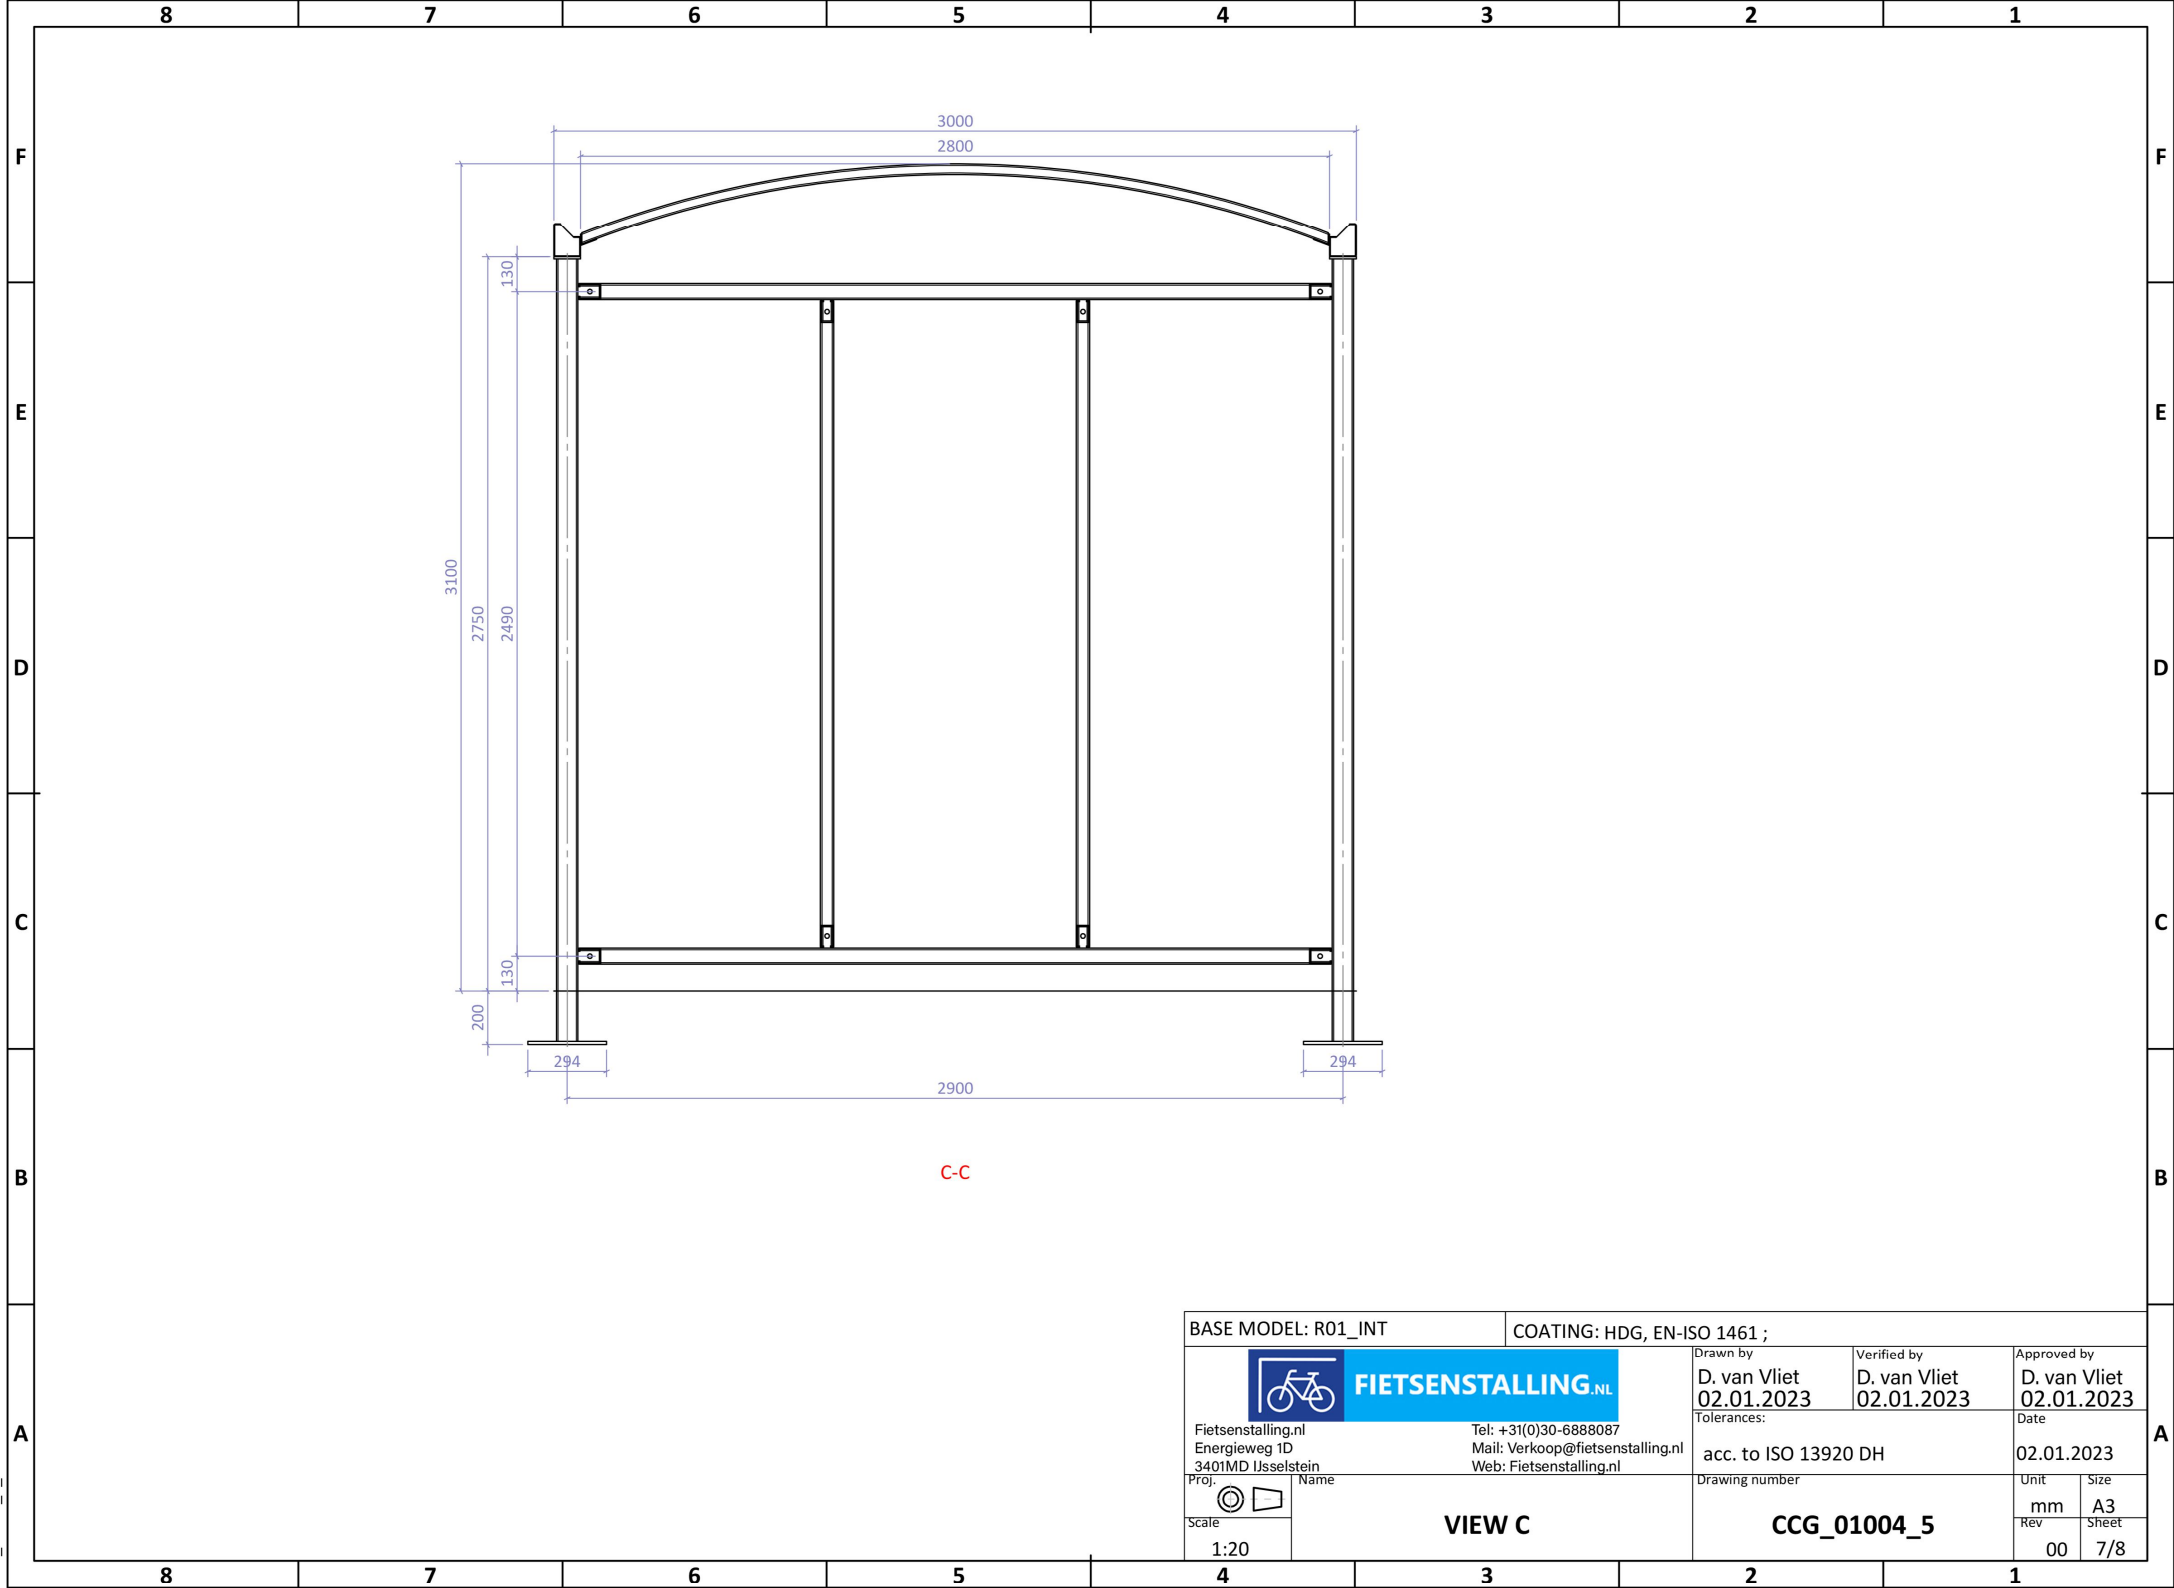

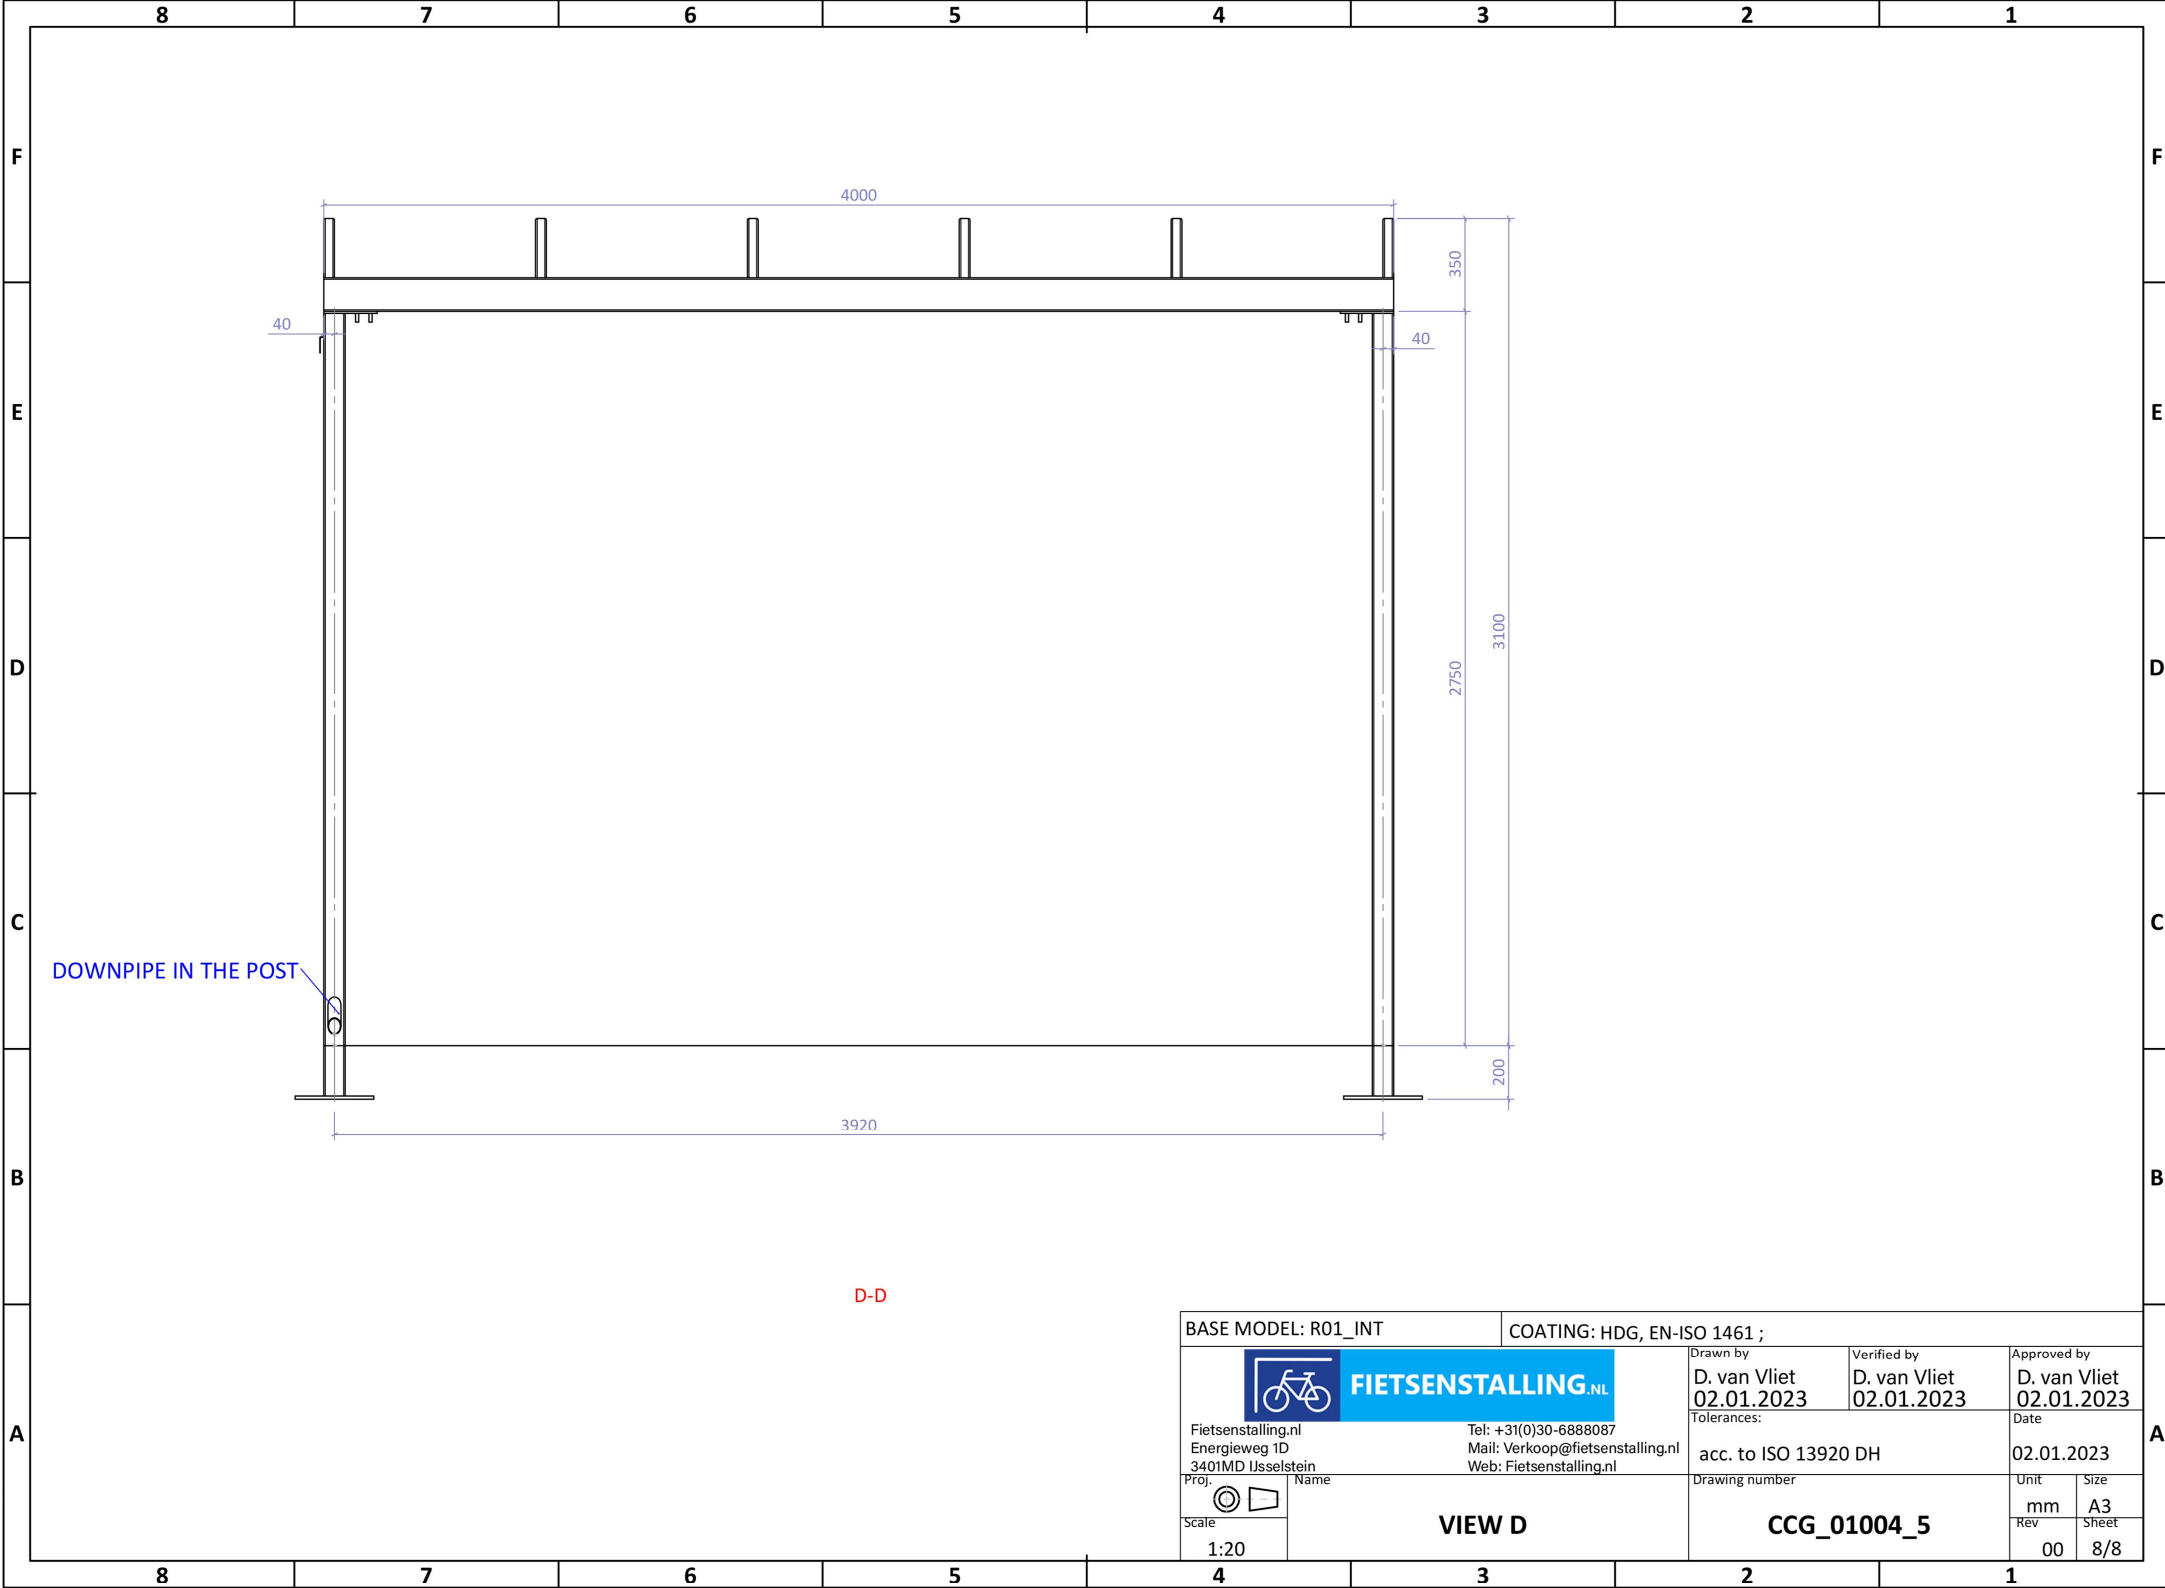

BASE MODEL: R01_INT		COATING: HDG, EN-ISO 1461 ;			
 FIETSENSTALLING.NL Fietsenstalling.nl Energieweg 1D 3401MD IJsselstein Tel: +31(0)30-6888087 Mail: Verkoop@fietsenstalling.nl Web: Fietsenstalling.nl		Drawn by D. van Vliet 02.01.2023	Verified by D. van Vliet 02.01.2023	Approved by D. van Vliet 02.01.2023	
		Tolerances: acc. to ISO 13920 DH		Date 02.01.2023	
Proj. 	Name	Drawing number		Unit	Size
Scale 1:20	VIEW D	CCG_01004_5		mm	A3
				Rev 00	Sheet 8/8