


CCG_01004_7_r-00

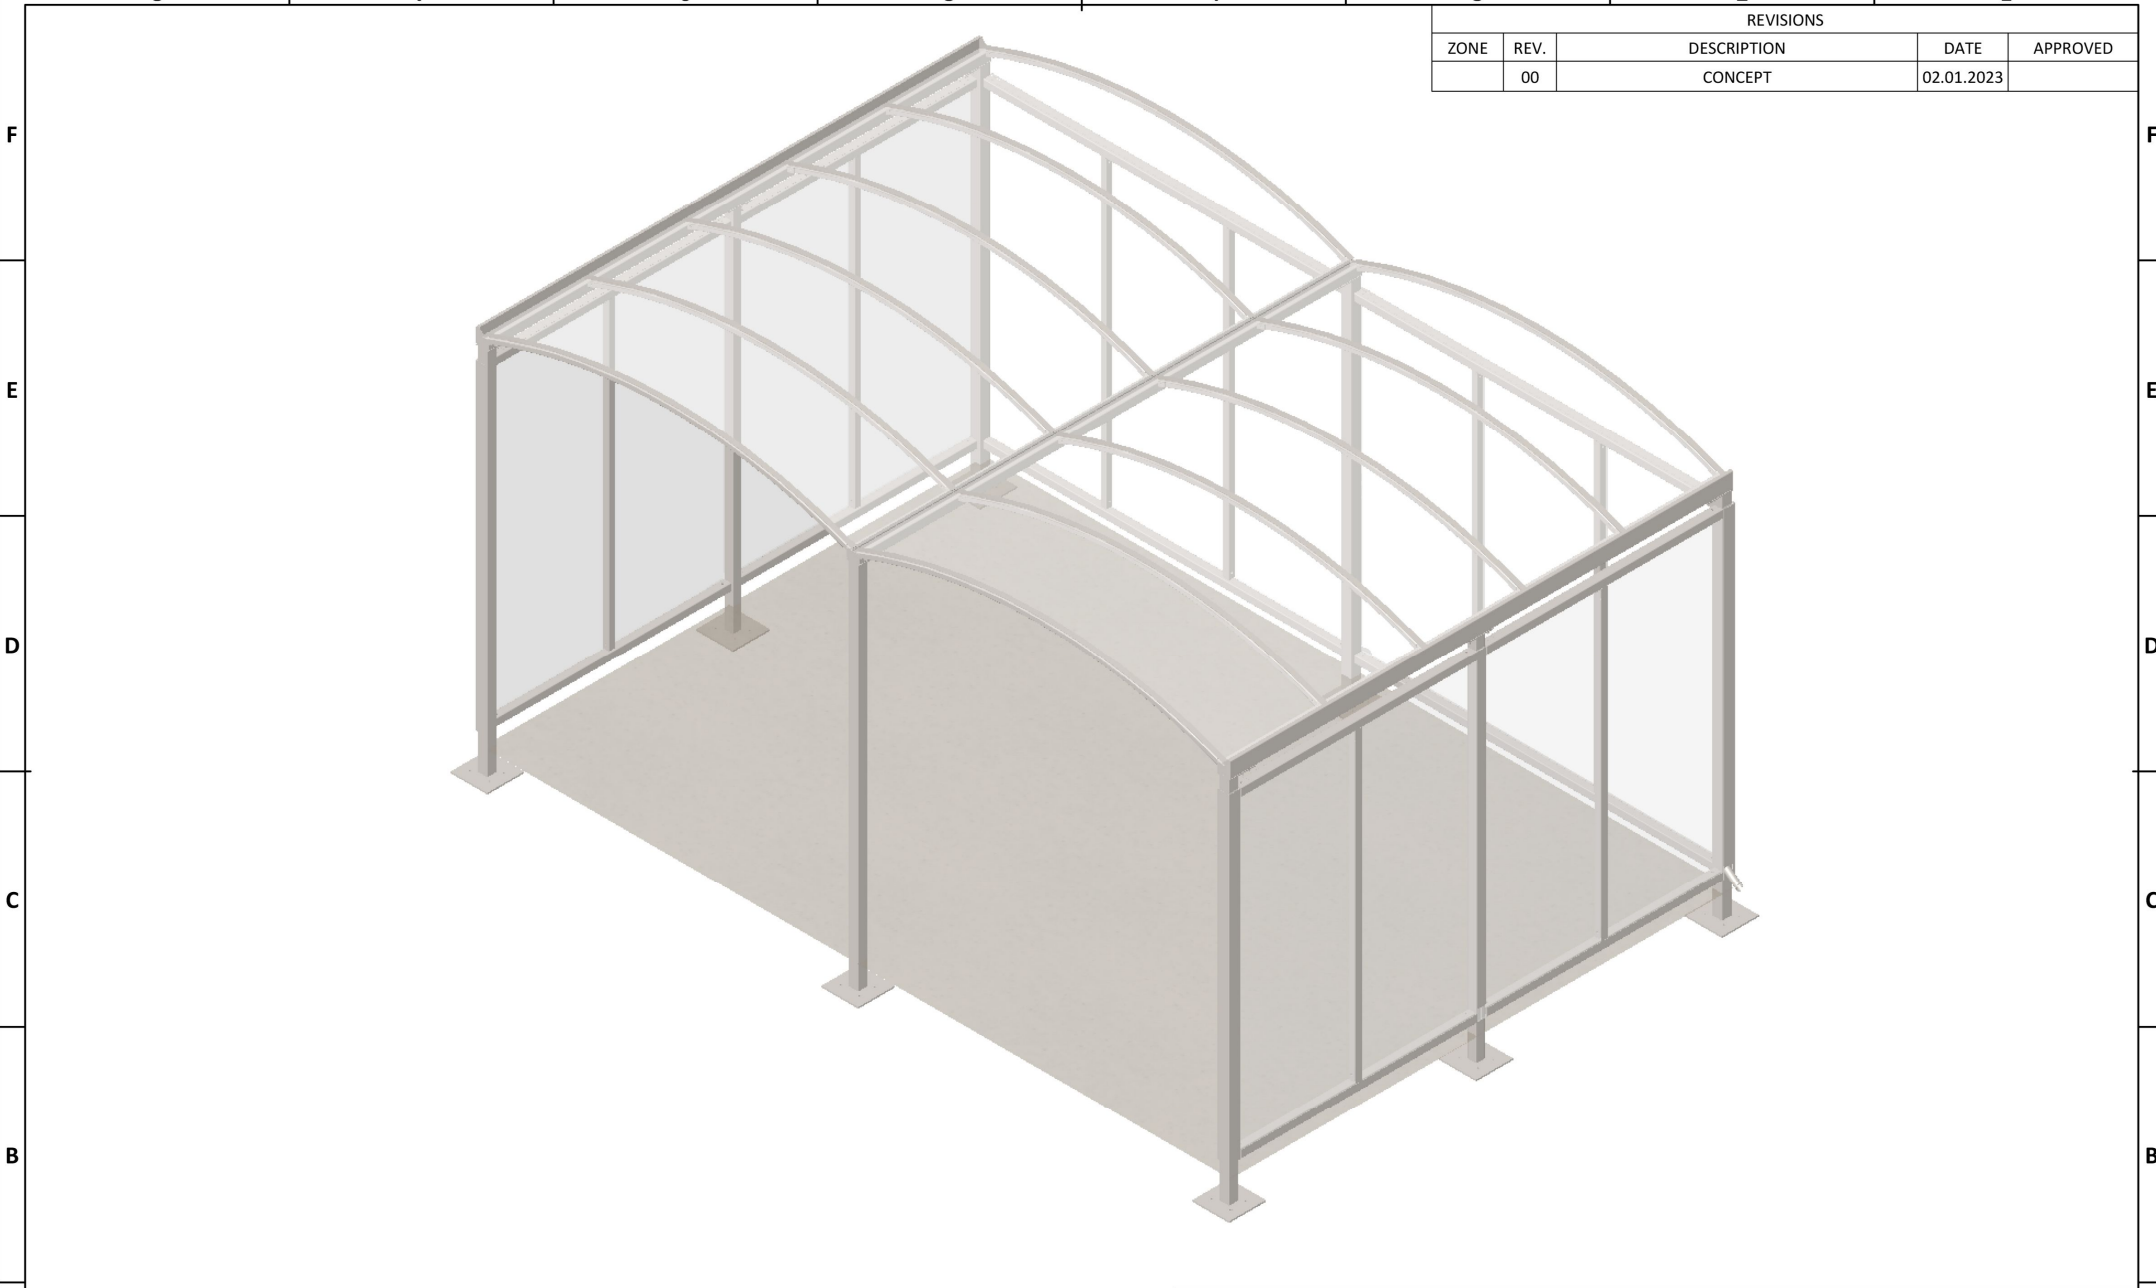

REVISIONS				
ZONE	REV.	DESCRIPTION	DATE	APPROVED
	00	CONCEPT	02.01.2023	

DELIVERY ADRESSE:

ROOF COVER:

Chambered polycarbonate TRANSPARENT 10 mm
Fixing system

WALL INFILL:

Chambered polycarbonate OPAL 10 mm

LOADINGS:

Snow load
sk= 0,65 kN/m2
Wind
vb,0=22,5 m/s

BASE MODEL: R01_INT

COATING: HDG, EN-ISO 1461 ;



FIETSENSTALLING.NL

Fietsenstalling.nl
Energieweg 1D
3401MD IJsselstein

Tel: +31(0)30-6888087
Mail: Verkoop@fietsenstalling.nl
Web: Fietsenstalling.nl



Scale

1:30

Name

3D VIEW

Drawn by

D. van Vliet
02.01.2023

Verified by

D. van Vliet
02.01.2023

Approved by

D. van Vliet
02.01.2023

Tolerances:

acc. to ISO 13920 DH

Date

02.01.2023

Drawing number

CCG_01004_7

Unit

mm

Rev

00


Size

A3


Sheet

1/9


CCG_01004_7_r-00

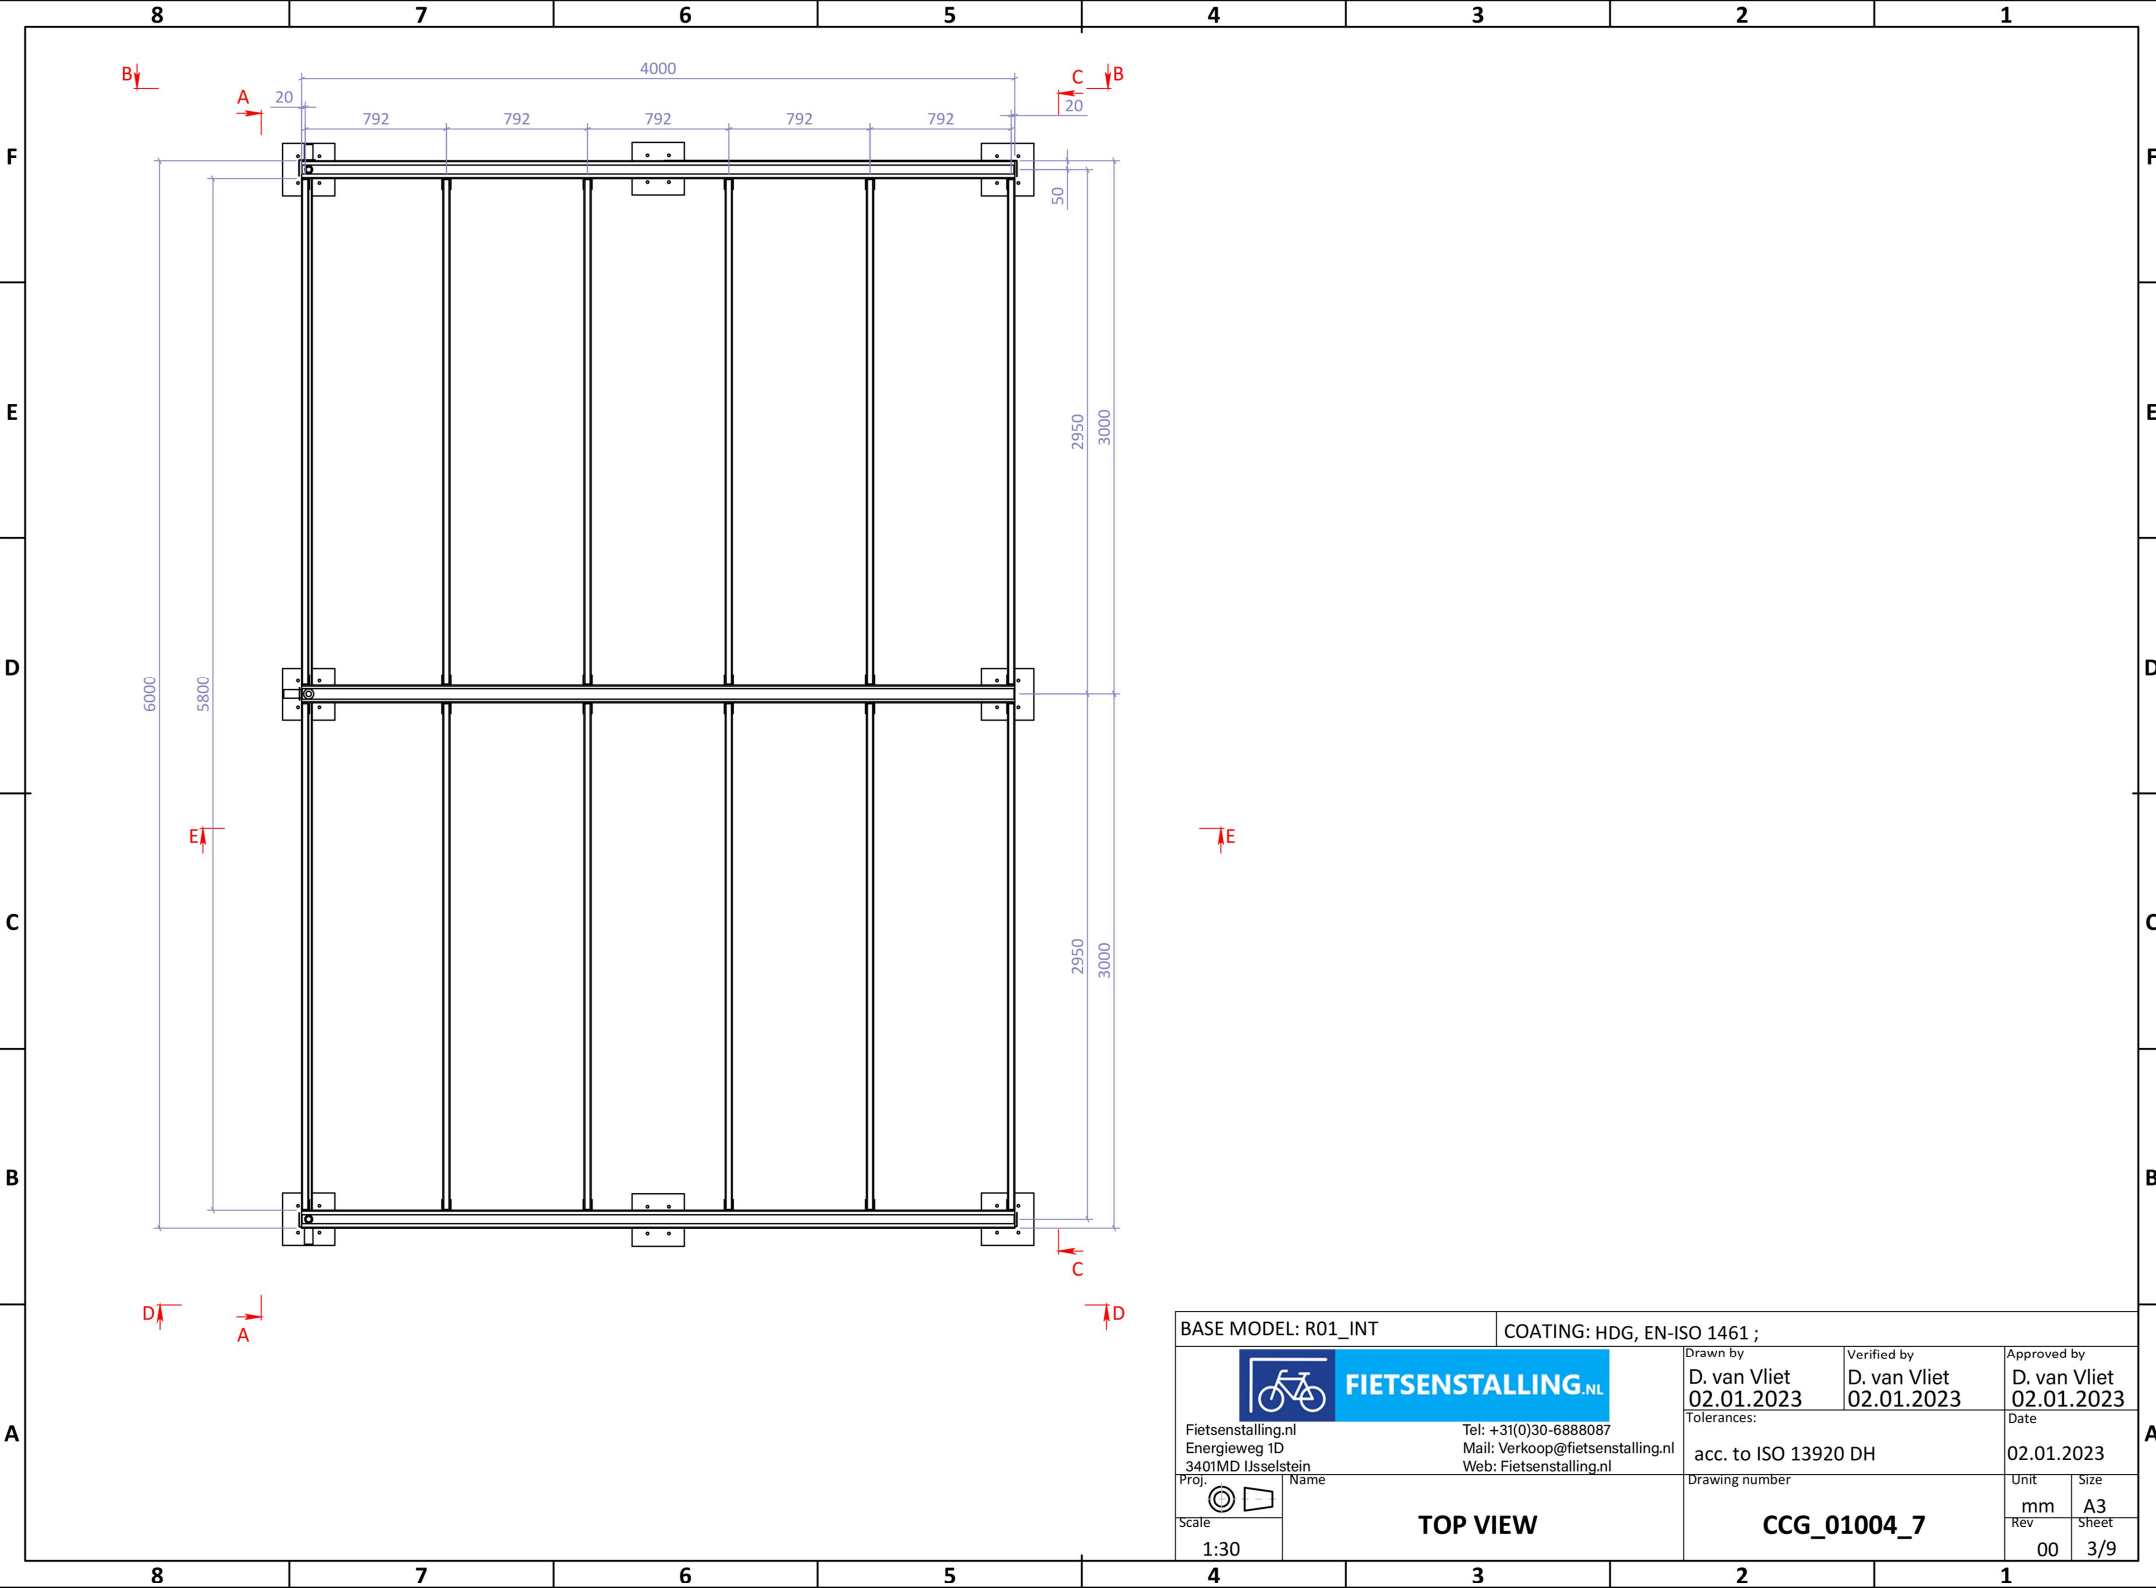


BASE MODEL: R01_INT		COATING: HDG, EN-ISO 1461 ;			
 FIETSENSTALLING.NL Fietsenstalling.nl Energieweg 1D 3401MD IJsselstein Tel: +31(0)30-6888087 Mail: Verkoop@fietsenstalling.nl Web: Fietsenstalling.nl		Drawn by D. van Vliet 02.01.2023	Verified by D. van Vliet 02.01.2023	Approved by D. van Vliet 02.01.2023	
Tolerances: acc. to ISO 13920 DH		Date 02.01.2023			
Proj. 	Name	Drawing number		Unit mm	Size A3
Scale 1:30	TOP VIEW	CCG_01004_7		Rev	Sheet
				00	3/9

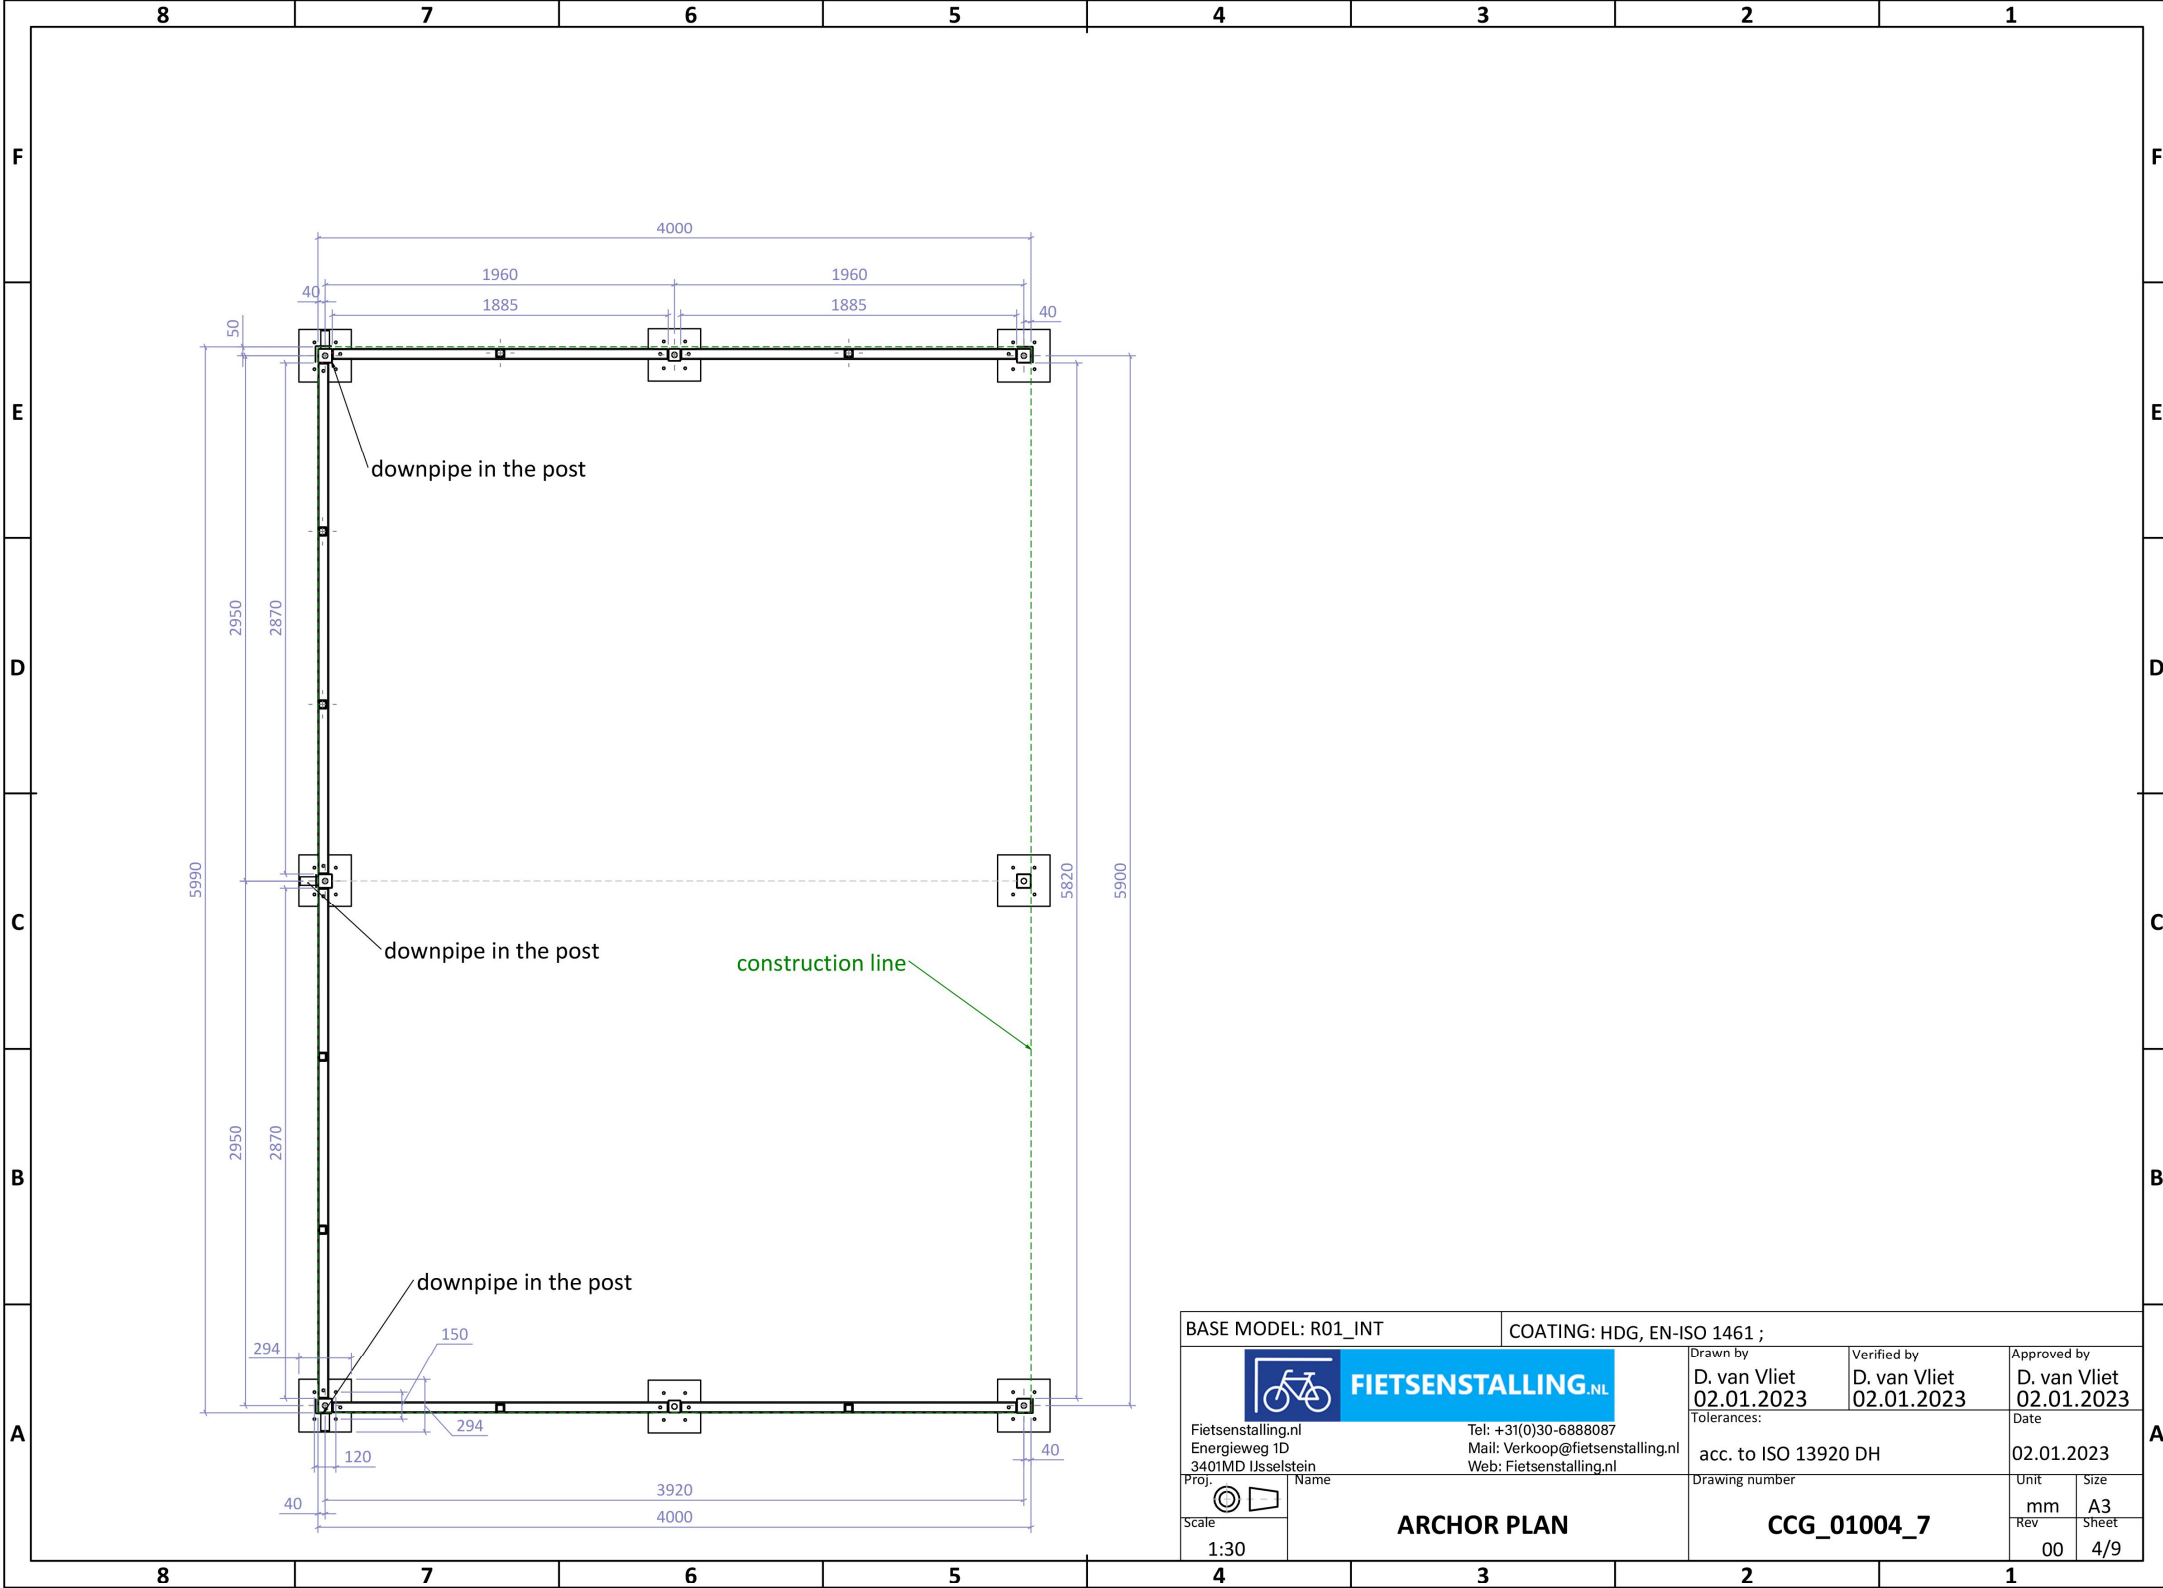


BASE MODEL: R01_INT		COATING: HDG, EN-ISO 1461 ;		
		Drawn by D. van Vliet 02.01.2023	Verified by D. van Vliet 02.01.2023	Approved by D. van Vliet 02.01.2023
Fietsenstalling.nl Energieweg 1D 3401MD IJsselstein		Tel: +31(0)30-6888087 Mail: Verkoop@fietsenstalling.nl Web: Fietsenstalling.nl		Date 02.01.2023
Proj. 	Name	acc. to ISO 13920 DH		Unit mm
Scale 1:30	ARCHOR PLAN		Drawing number CCG_01004_7	Size A3
				Rev 00
				Sheet 4/9

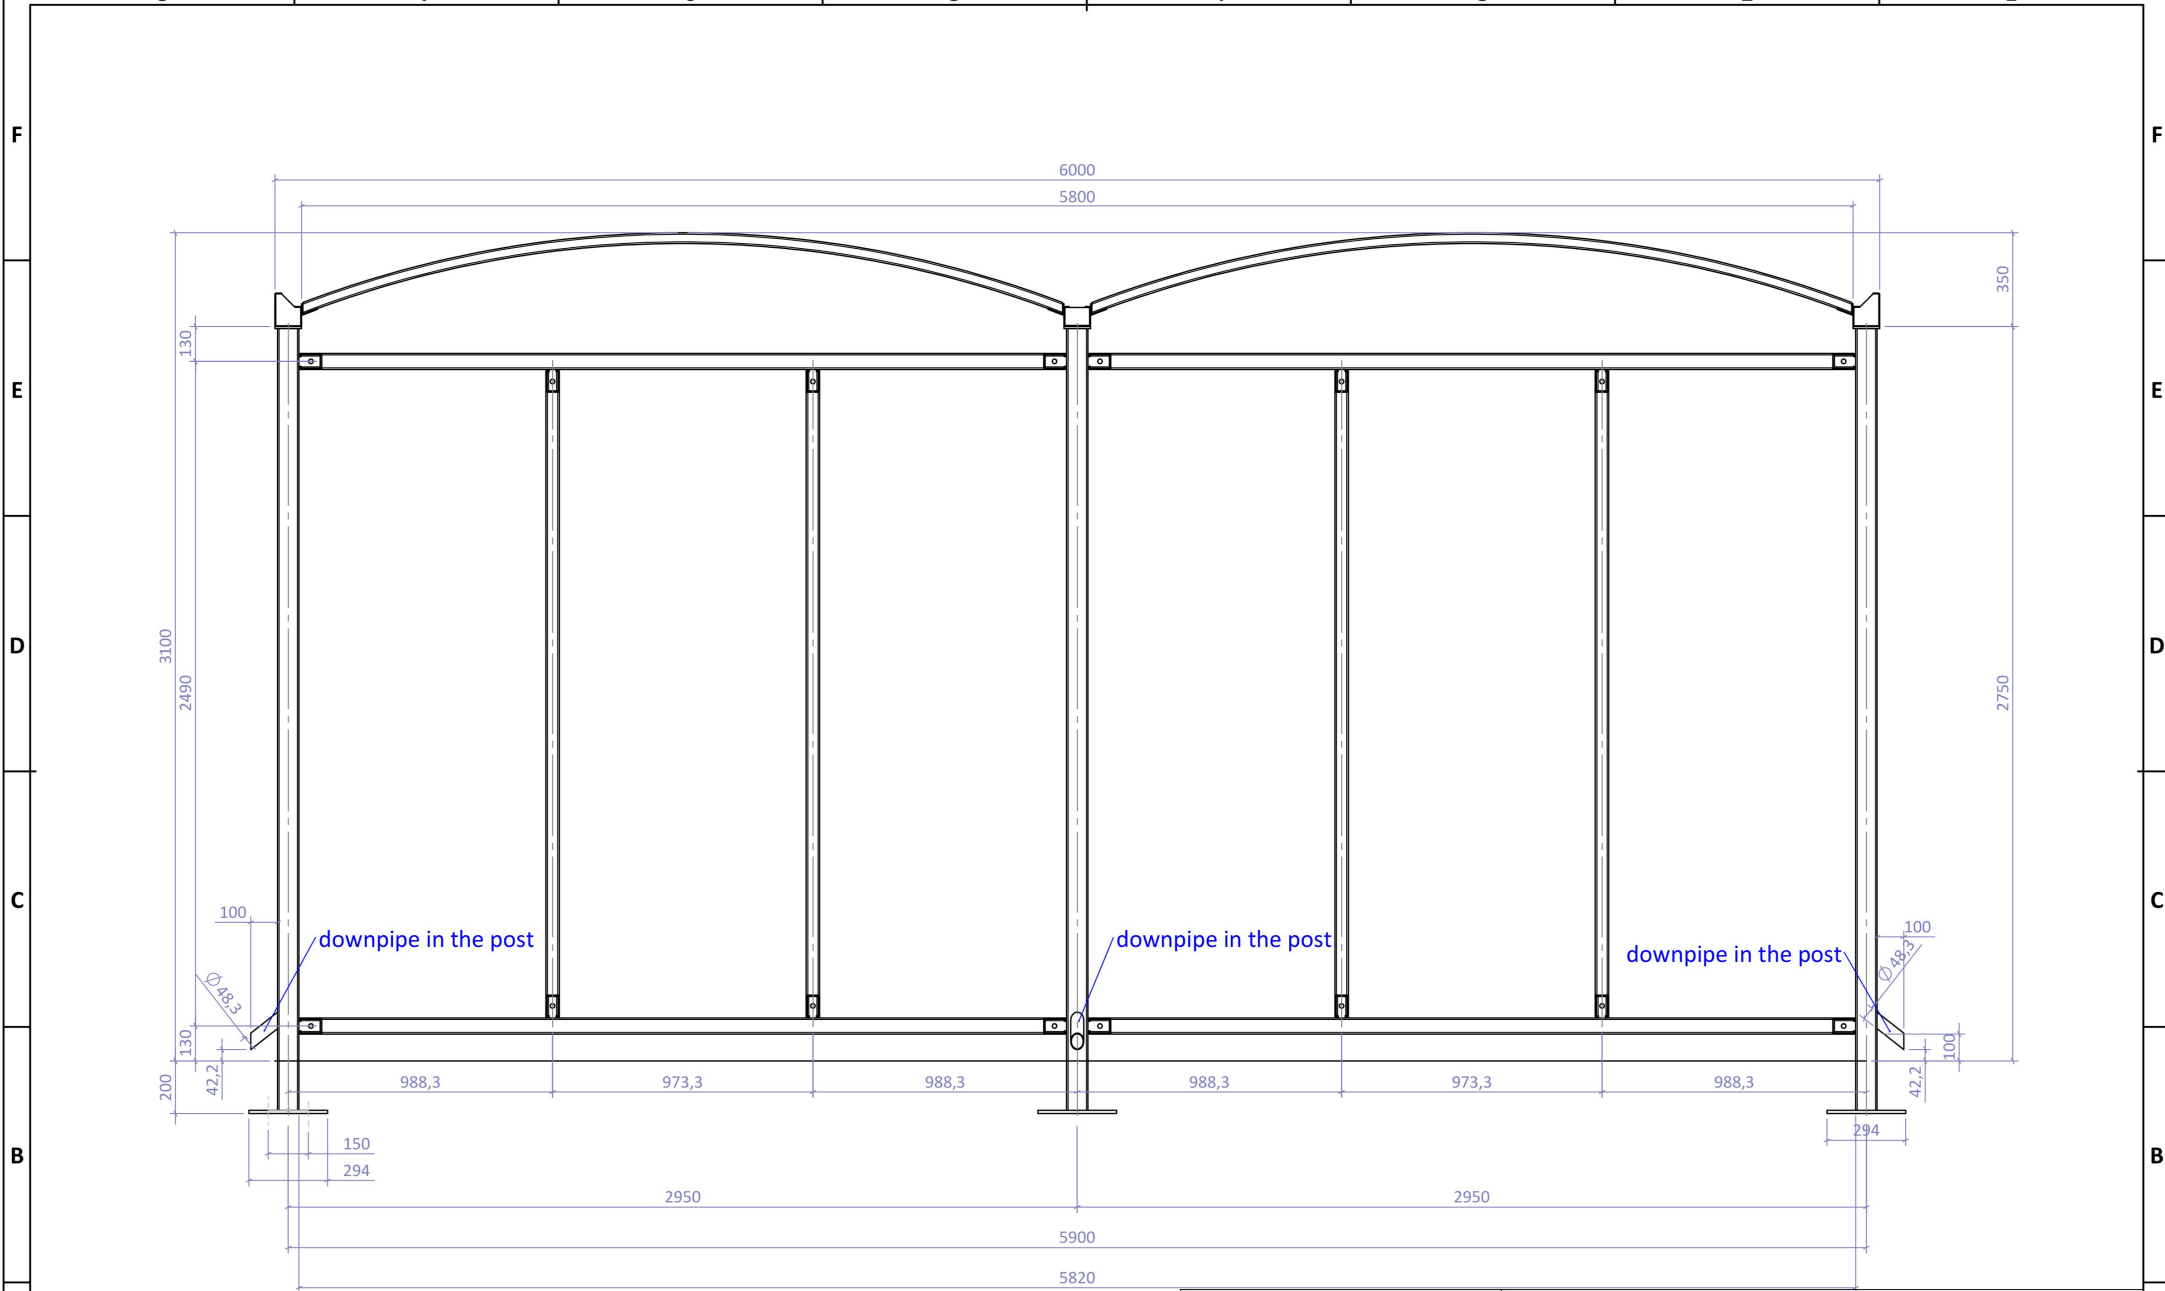

BASE MODEL: R01_INT		COATING: HDG, EN-ISO 1461 ;		
 Fietsenstalling.nl Energieweg 1D 3401MD IJsselstein		Drawn by D. van Vliet 02.01.2023	Verified by D. van Vliet 02.01.2023	Approved by D. van Vliet 02.01.2023
		Tolerances: acc. to ISO 13920 DH		Date 02.01.2023
Proj. 	Name	Drawing number CCG_01004_7		Unit mm
Scale 1:20	VIEW A			Size A3
				Rev 00
				Sheet 5/9

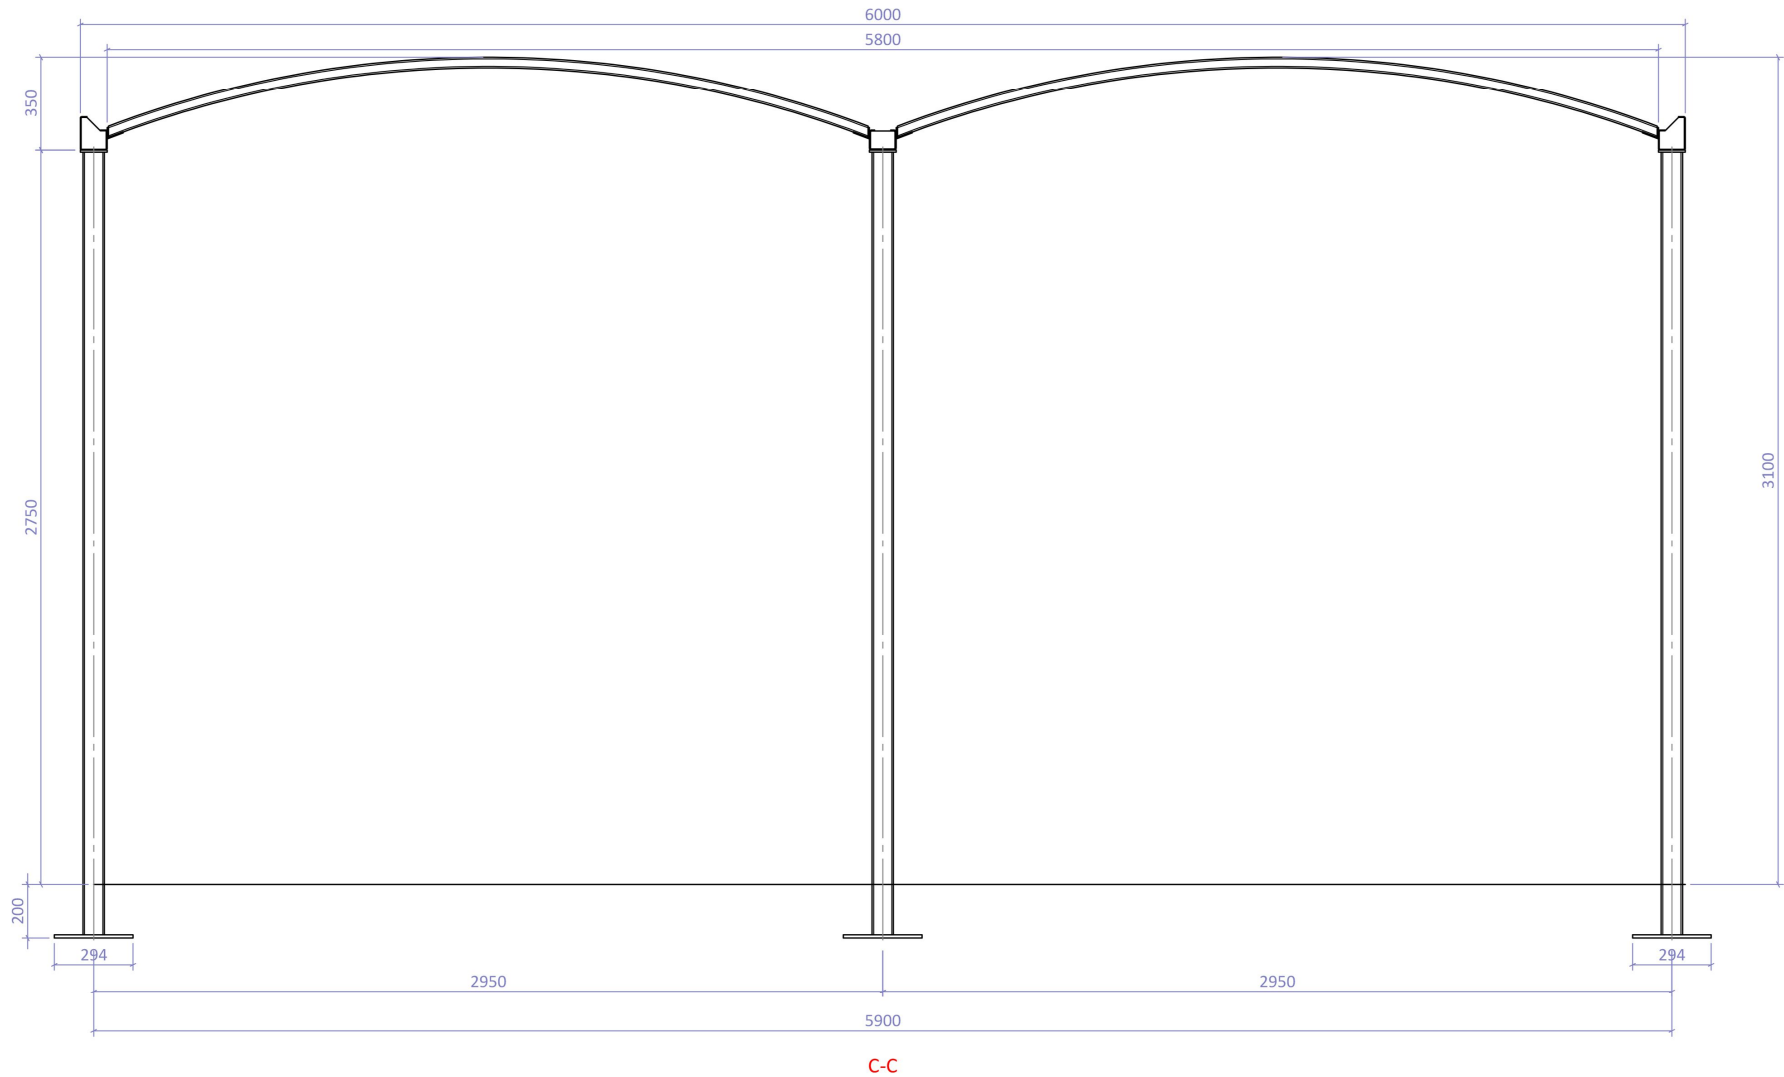


BASE MODEL: R01_INT		COATING: HDG, EN-ISO 1461 ;					
 Fietsenstalling.nl Energieweg 1D 3401MD IJsselstein		Drawn by D. van Vliet 02.01.2023 Tolerances: acc. to ISO 13920 DH Drawing number CCG_01004_7		Verified by D. van Vliet 02.01.2023		Approved by D. van Vliet 02.01.2023	
				Date 02.01.2023			
				Unit mm		Size A3	
Proj.  Scale 1:20		Name VIEW C		Rev 00		Sheet 7/9	

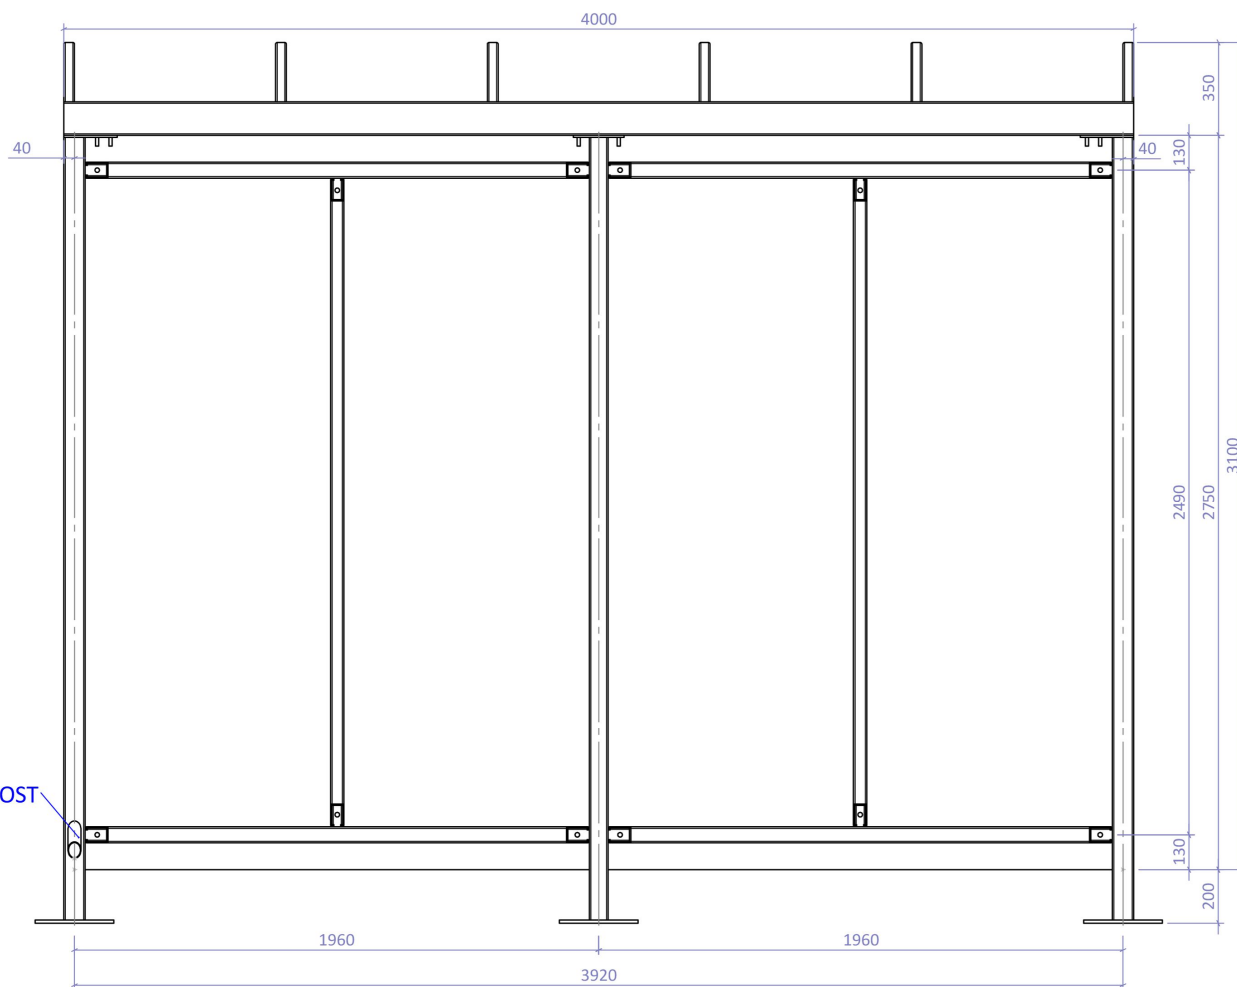

D-D

BASE MODEL: R01_INT		COATING: HDG, EN-ISO 1461 ;	
 FIETSENSTALLING.NL Fietsenstalling.nl Energieweg 1D 3401MD IJsselstein Tel: +31(0)30-6888087 Mail: Verkoop@fietsenstalling.nl Web: Fietsenstalling.nl		Drawn by D. van Vliet 02.01.2023 Tolerances: acc. to ISO 13920 DH	Verified by D. van Vliet 02.01.2023 Date 02.01.2023
Proj.  Scale 1:20	Name VIEW D	Drawing number CCG_01004_7	Unit mm Rev 00 Size A3 Sheet 8/9

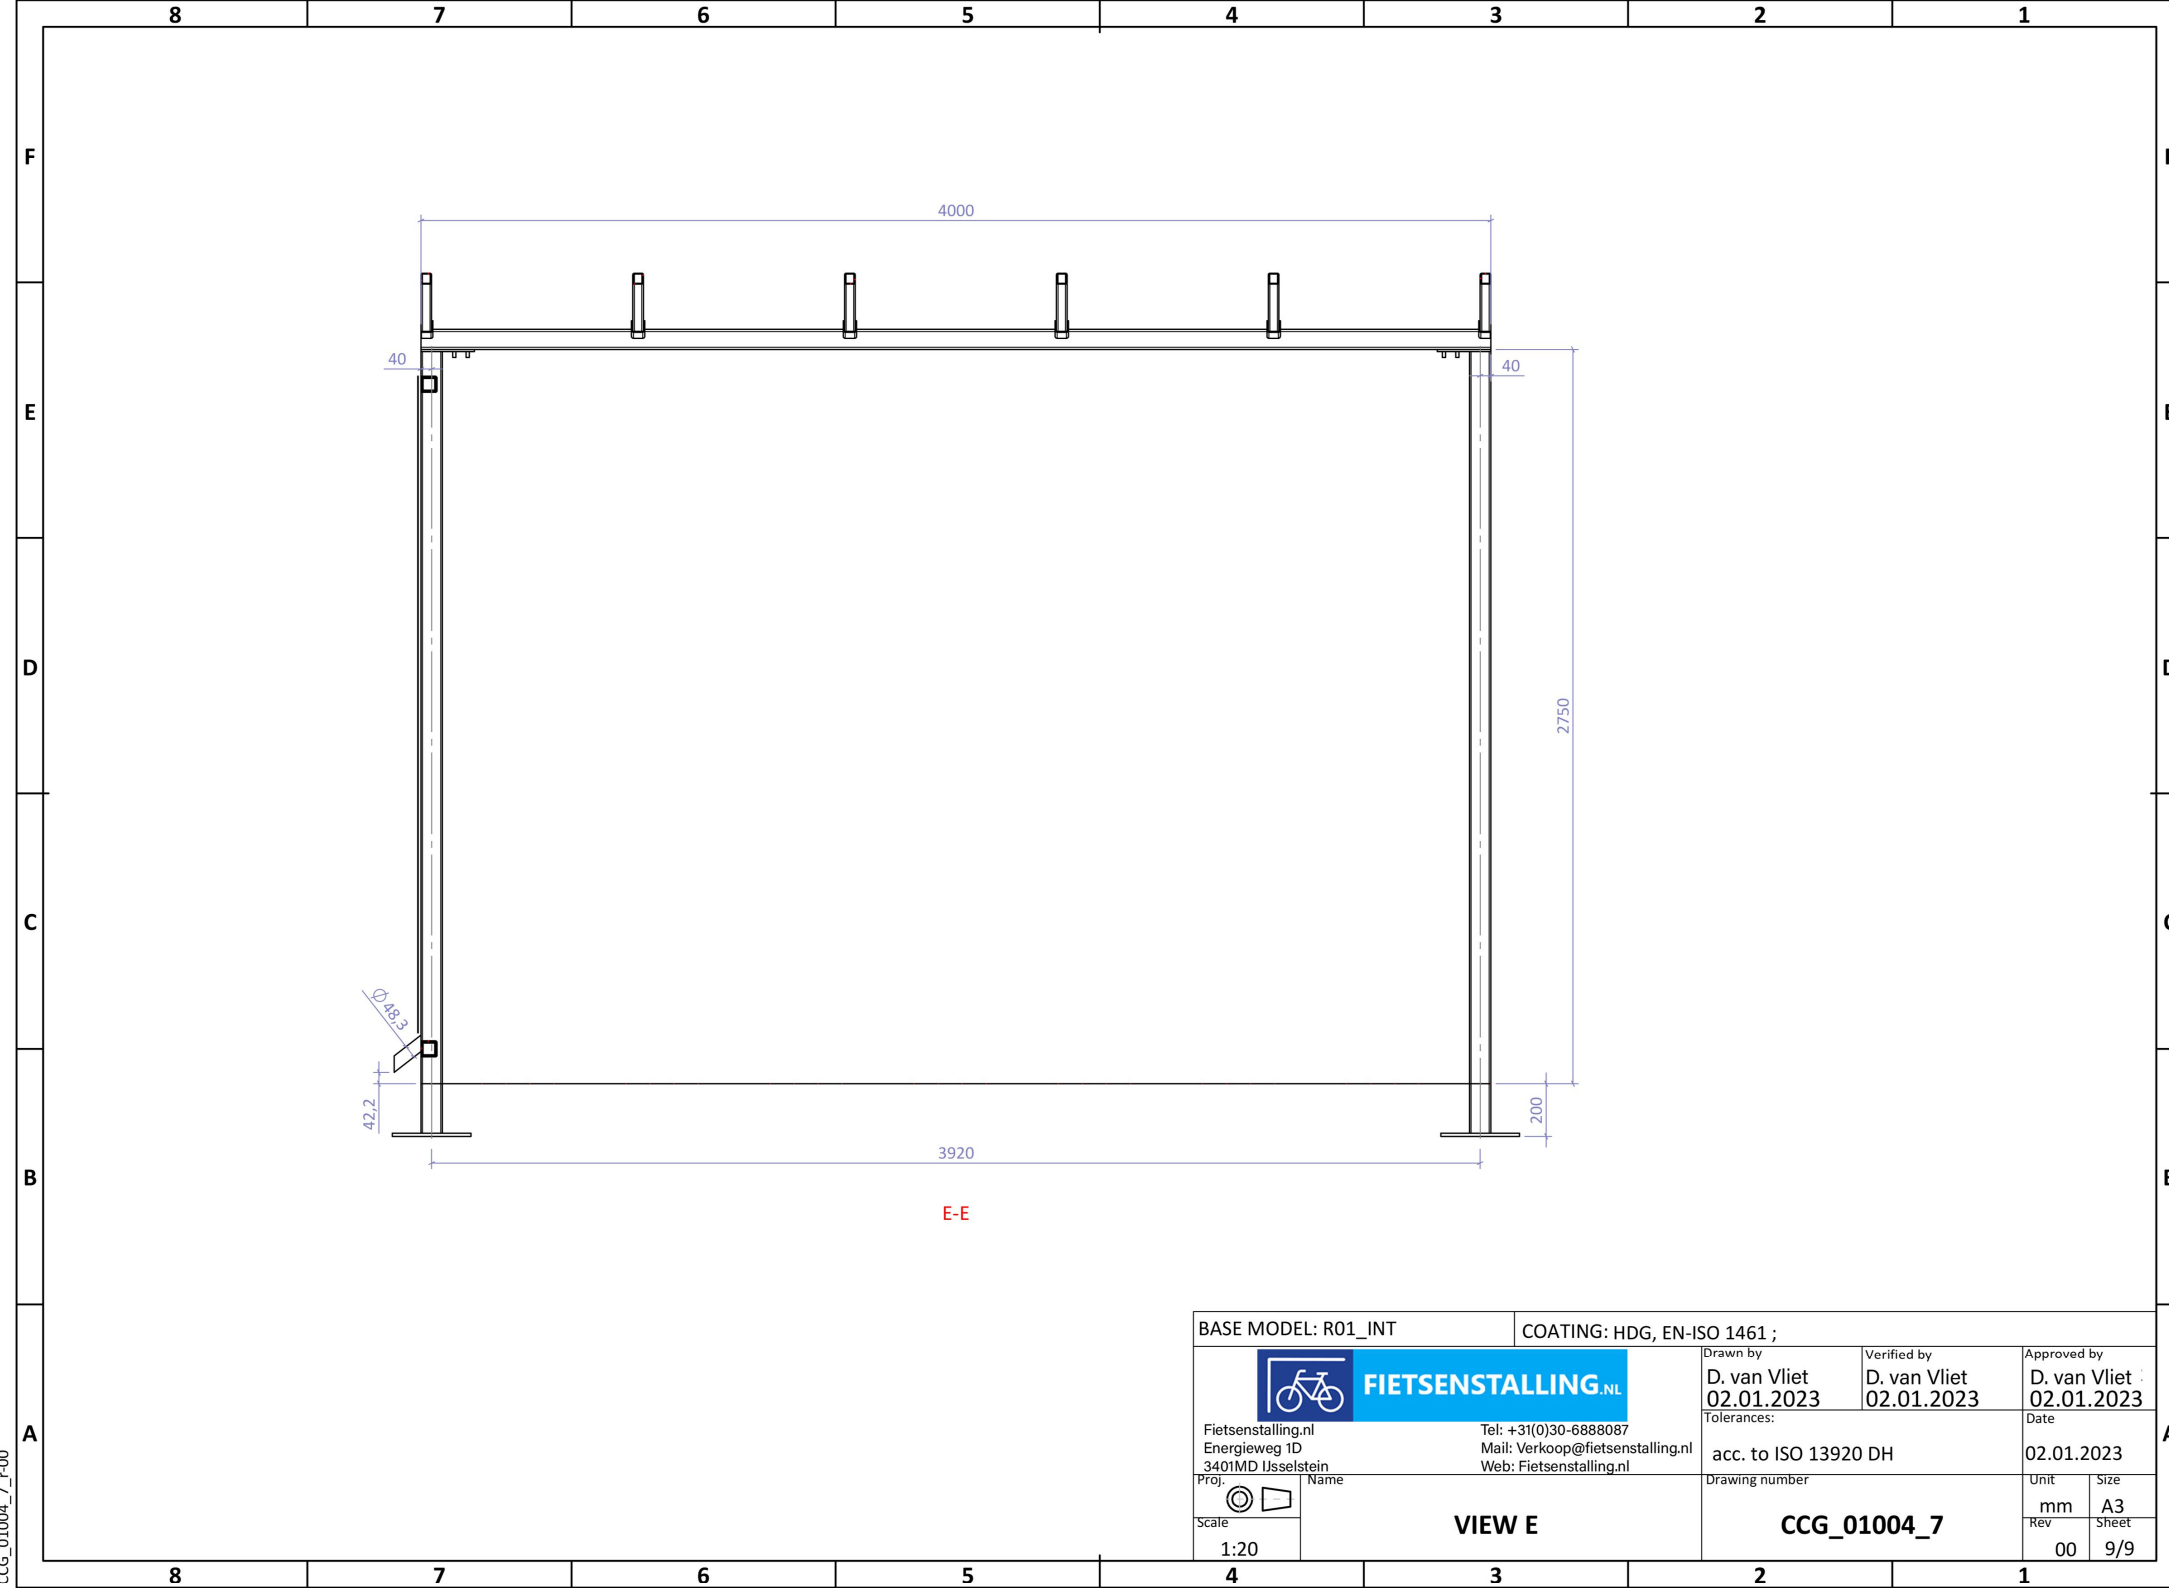

BASE MODEL: R01_INT		COATING: HDG, EN-ISO 1461 ;			
 FIETSENSTALLING.NL Fietsenstalling.nl Energieweg 1D 3401MD IJsselstein		Drawn by D. van Vliet 02.01.2023		Verified by D. van Vliet 02.01.2023	Approved by D. van Vliet 02.01.2023
Tel: +31(0)30-6888087 Mail: Verkoop@fietsenstalling.nl Web: Fietsenstalling.nl		Tolerances: acc. to ISO 13920 DH		Date 02.01.2023	
Proj. 	Name	Drawing number		Unit	Size
Scale 1:20	VIEW E	CCG_01004_7		mm	A3
				Rev 00	Sheet 9/9