


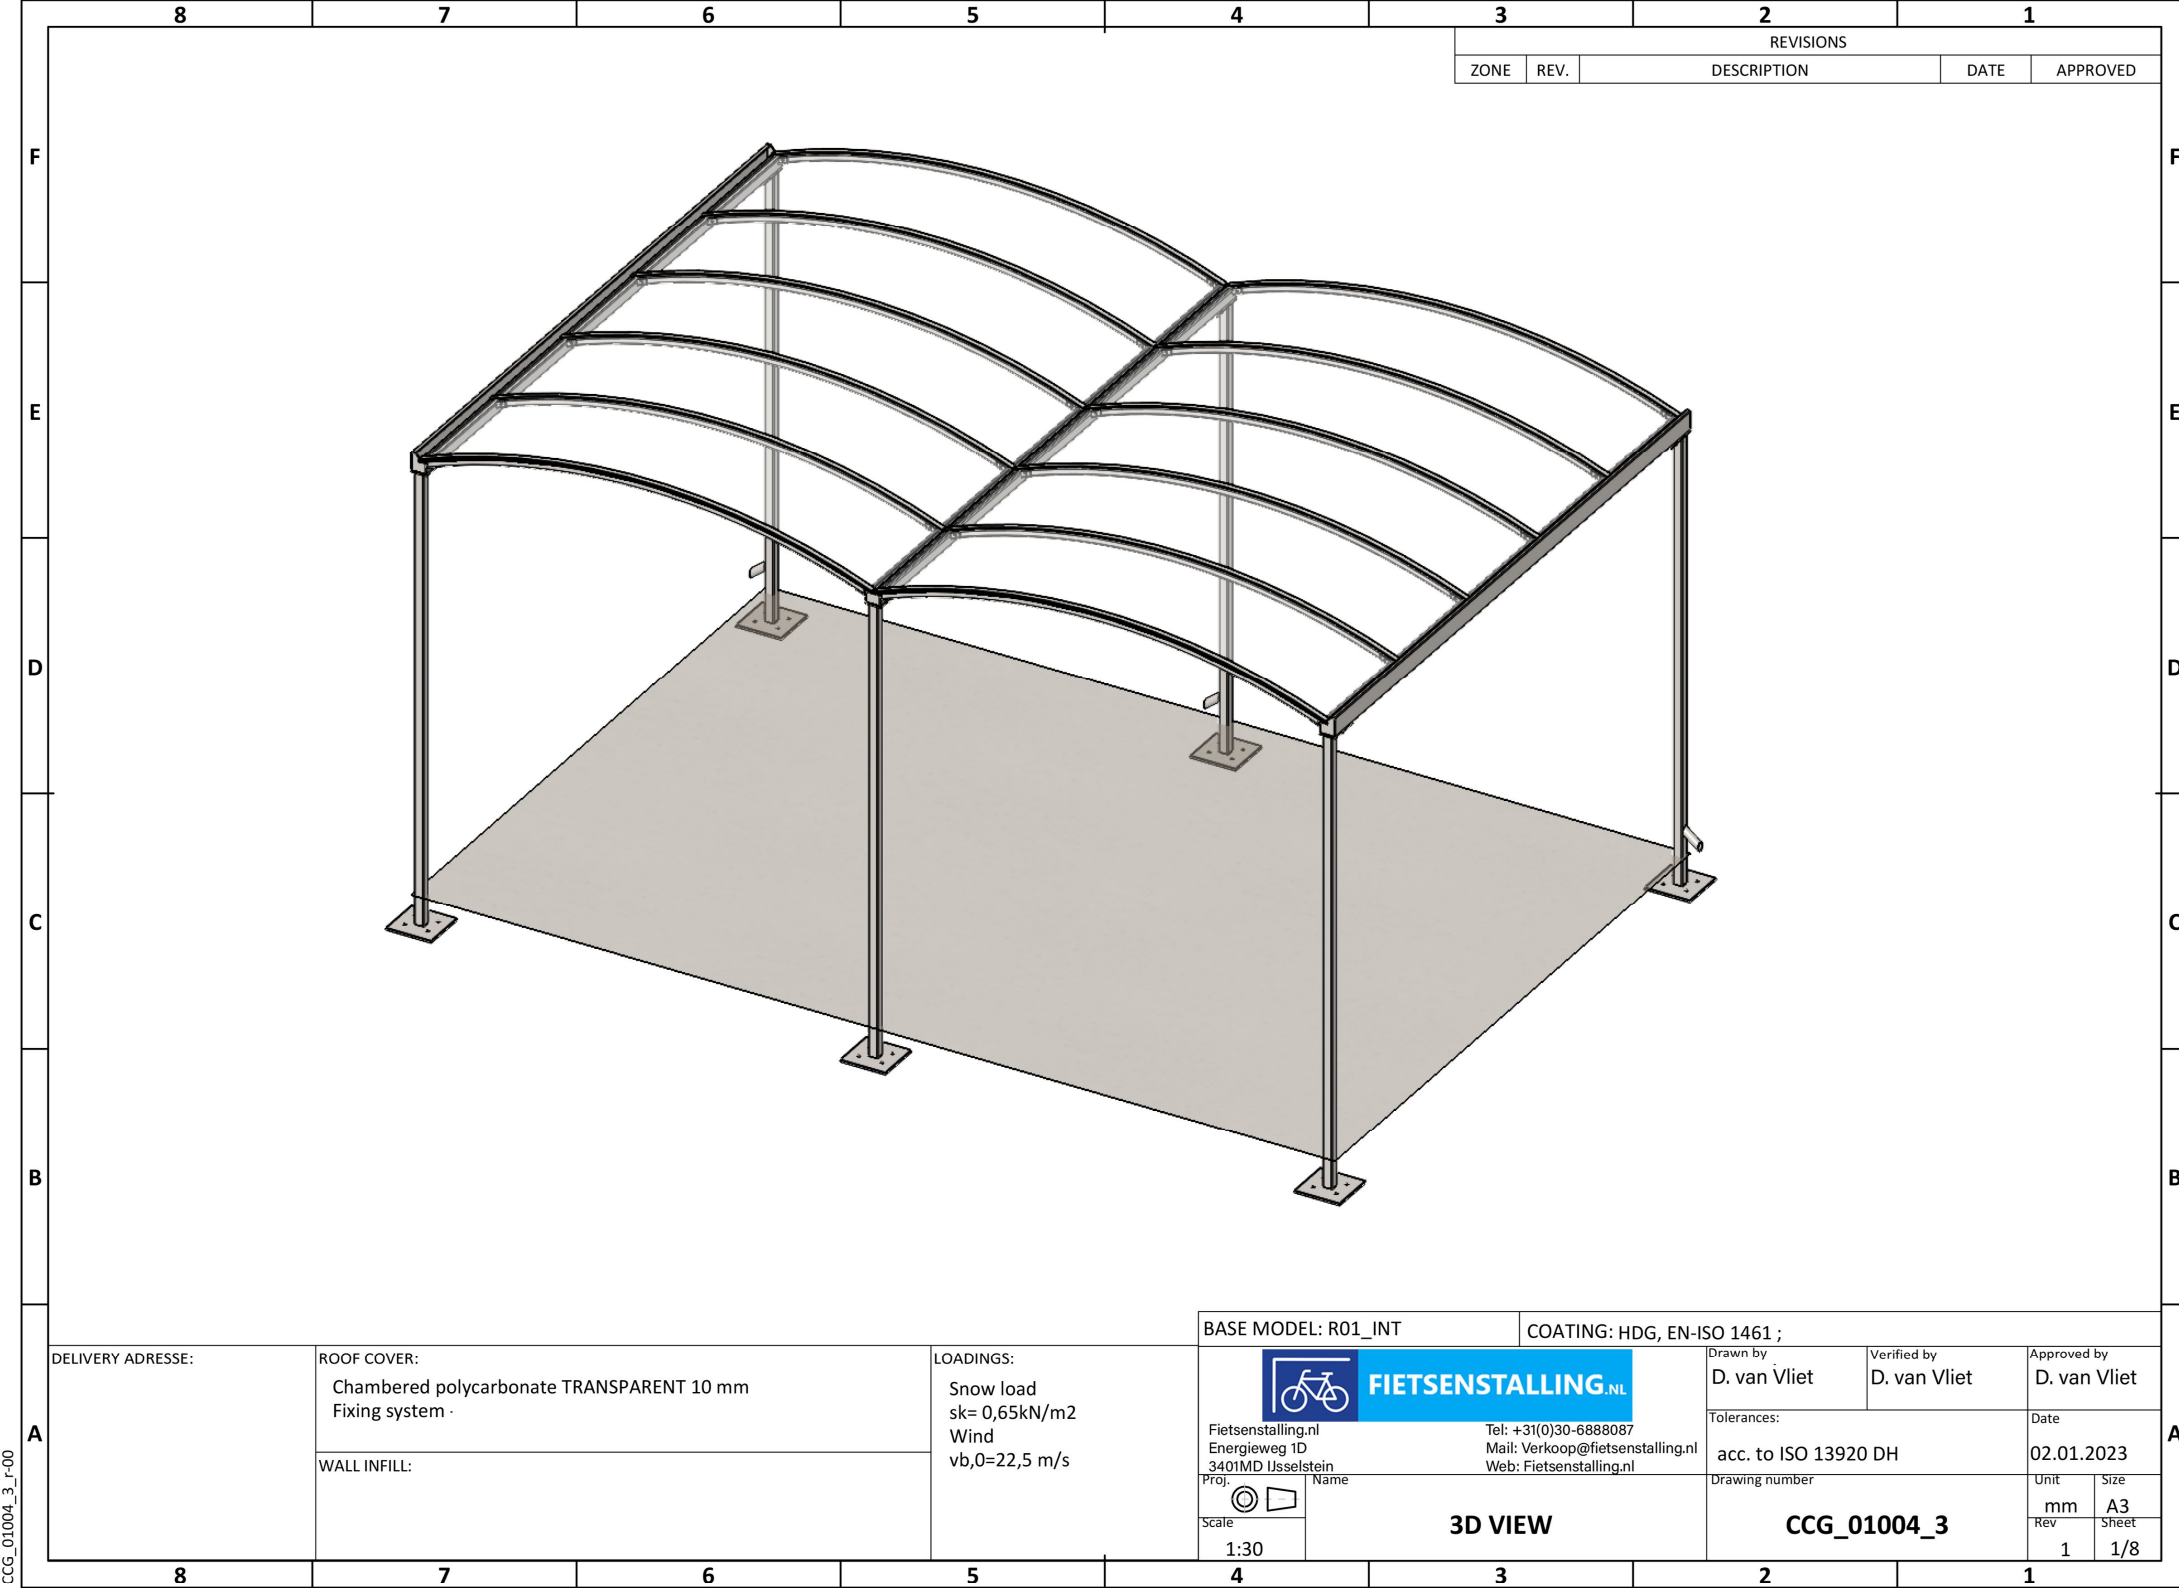


REVISIONS				
ZONE	REV.	DESCRIPTION	DATE	APPROVED

		BASE MODEL: R01_INT		COATING: HDG, EN-ISO 1461 ;	
DELIVERY ADRESSE:	ROOF COVER:	LOADINGS:	 FIETSENSTALLING.NL		Drawn by
	Chambered polycarbonate TRANSPARENT 10 mm		Fietsenstalling.nl		D. van Vliet
	Fixing system		Tel: +31(0)30-6888087		Verified by
			Energieweg 1D		D. van Vliet
			3401MD IJsselstein		Approved by
	WALL INFILL:		Web: Fietsenstalling.nl		D. van Vliet
			Proj.  Name		Date
			Scale  1:30		acc. to ISO 13920 DH
			3D VIEW		02.01.2023
					Drawing number
					Unit
					mm
					Rev
					1
					Size
					A3
					Sheet
					1/8


CCG_01004_3_r-00

CCG_01004_3_r-00

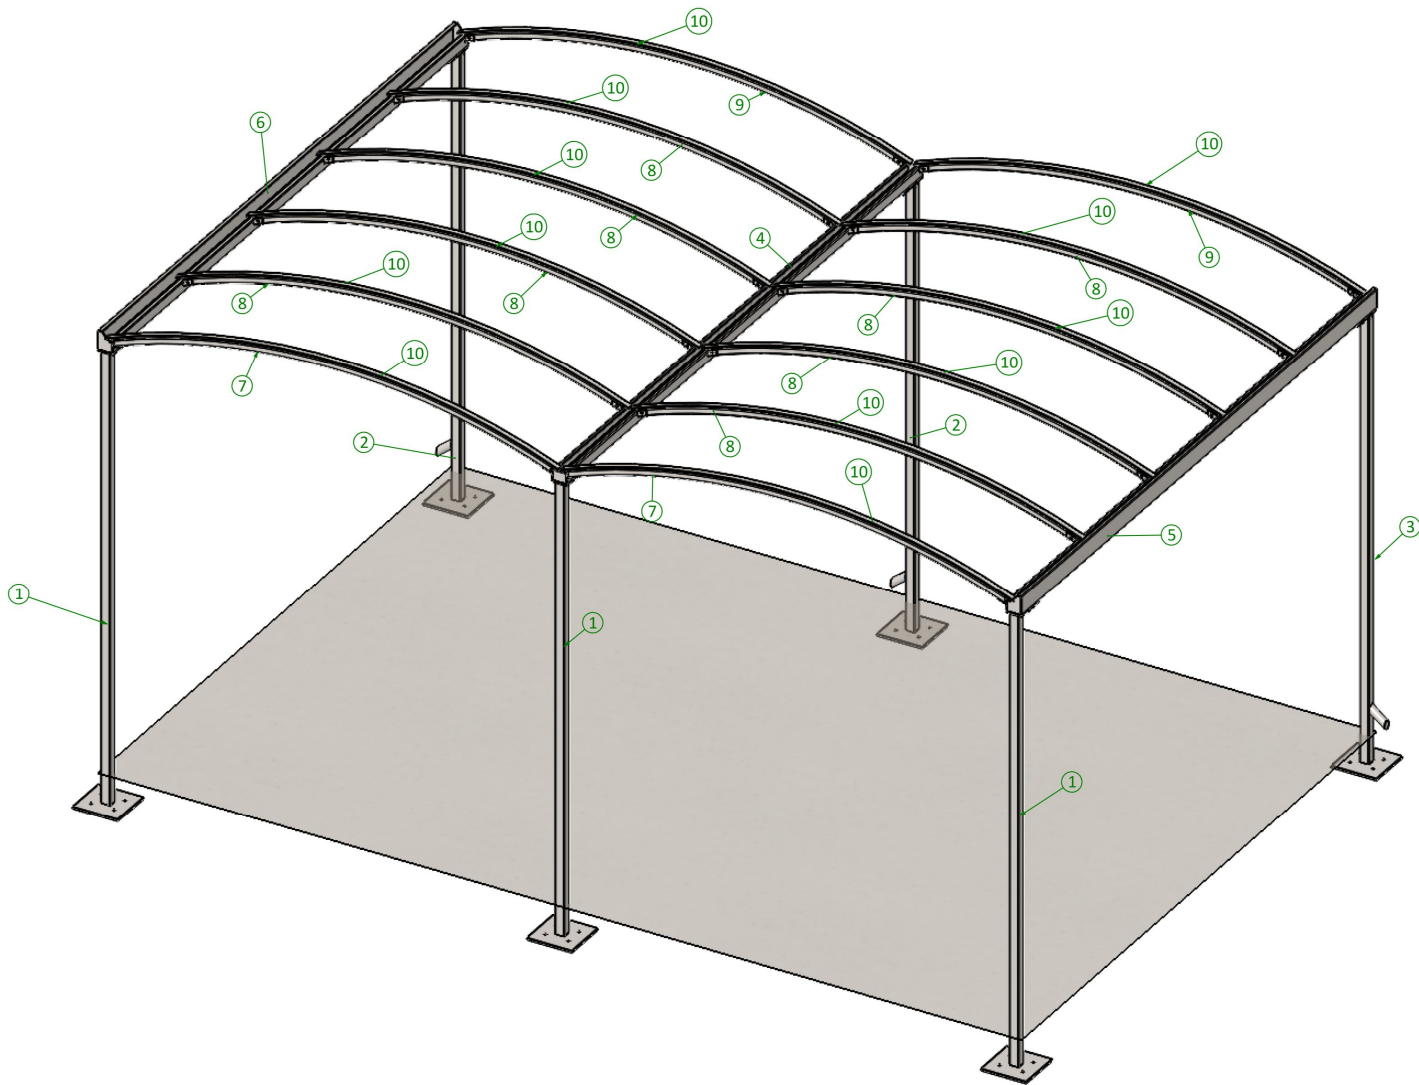


ITEM NO.	English name	Description	QTY.
1	POST S1	SHS 60 x 60 x 3	3
2	POST S2	SHS 60 x 60 x 3	2
3	POST S3	SHS 60 x 60 x 3	1
4	INTGUTTER 1	BLR 100x75/75x4	1
5	INTGUTTER 2	BLR 100x75/125x3	1
6	INTGUTTER 3	BLR 100x75/125x3	1
7	RAFTER R1	SHS 40 x 40 x 3	2
8	RAFTER R2	SHS 40 x 40 x 3	8
9	RAFTER R3	SHS 40 x 40 x 3	2
10	FLAT BAR	Flat bar ALU 40 x 3	12

BASE MODEL: R01_INT		COATING: HDG, EN-ISO 1461 ;				
		Drawn by D. van Vliet		Verified by D. van Vliet	Approved by D. van Vliet	
Fietsenstalling.nl Energieweg 1D 3401MD IJsselstein		Tel: +31(0)30-6888087 Mail: Verkoop@fietsenstalling.nl Web: Fietsenstalling.nl		Date 02.01.2023		
Proj. 	Name	Drawing number CCG_01004_3			Unit mm	Size A3
Scale 1:30	MAIN CONSTRUCTION				Rev 1	Sheet 2/8

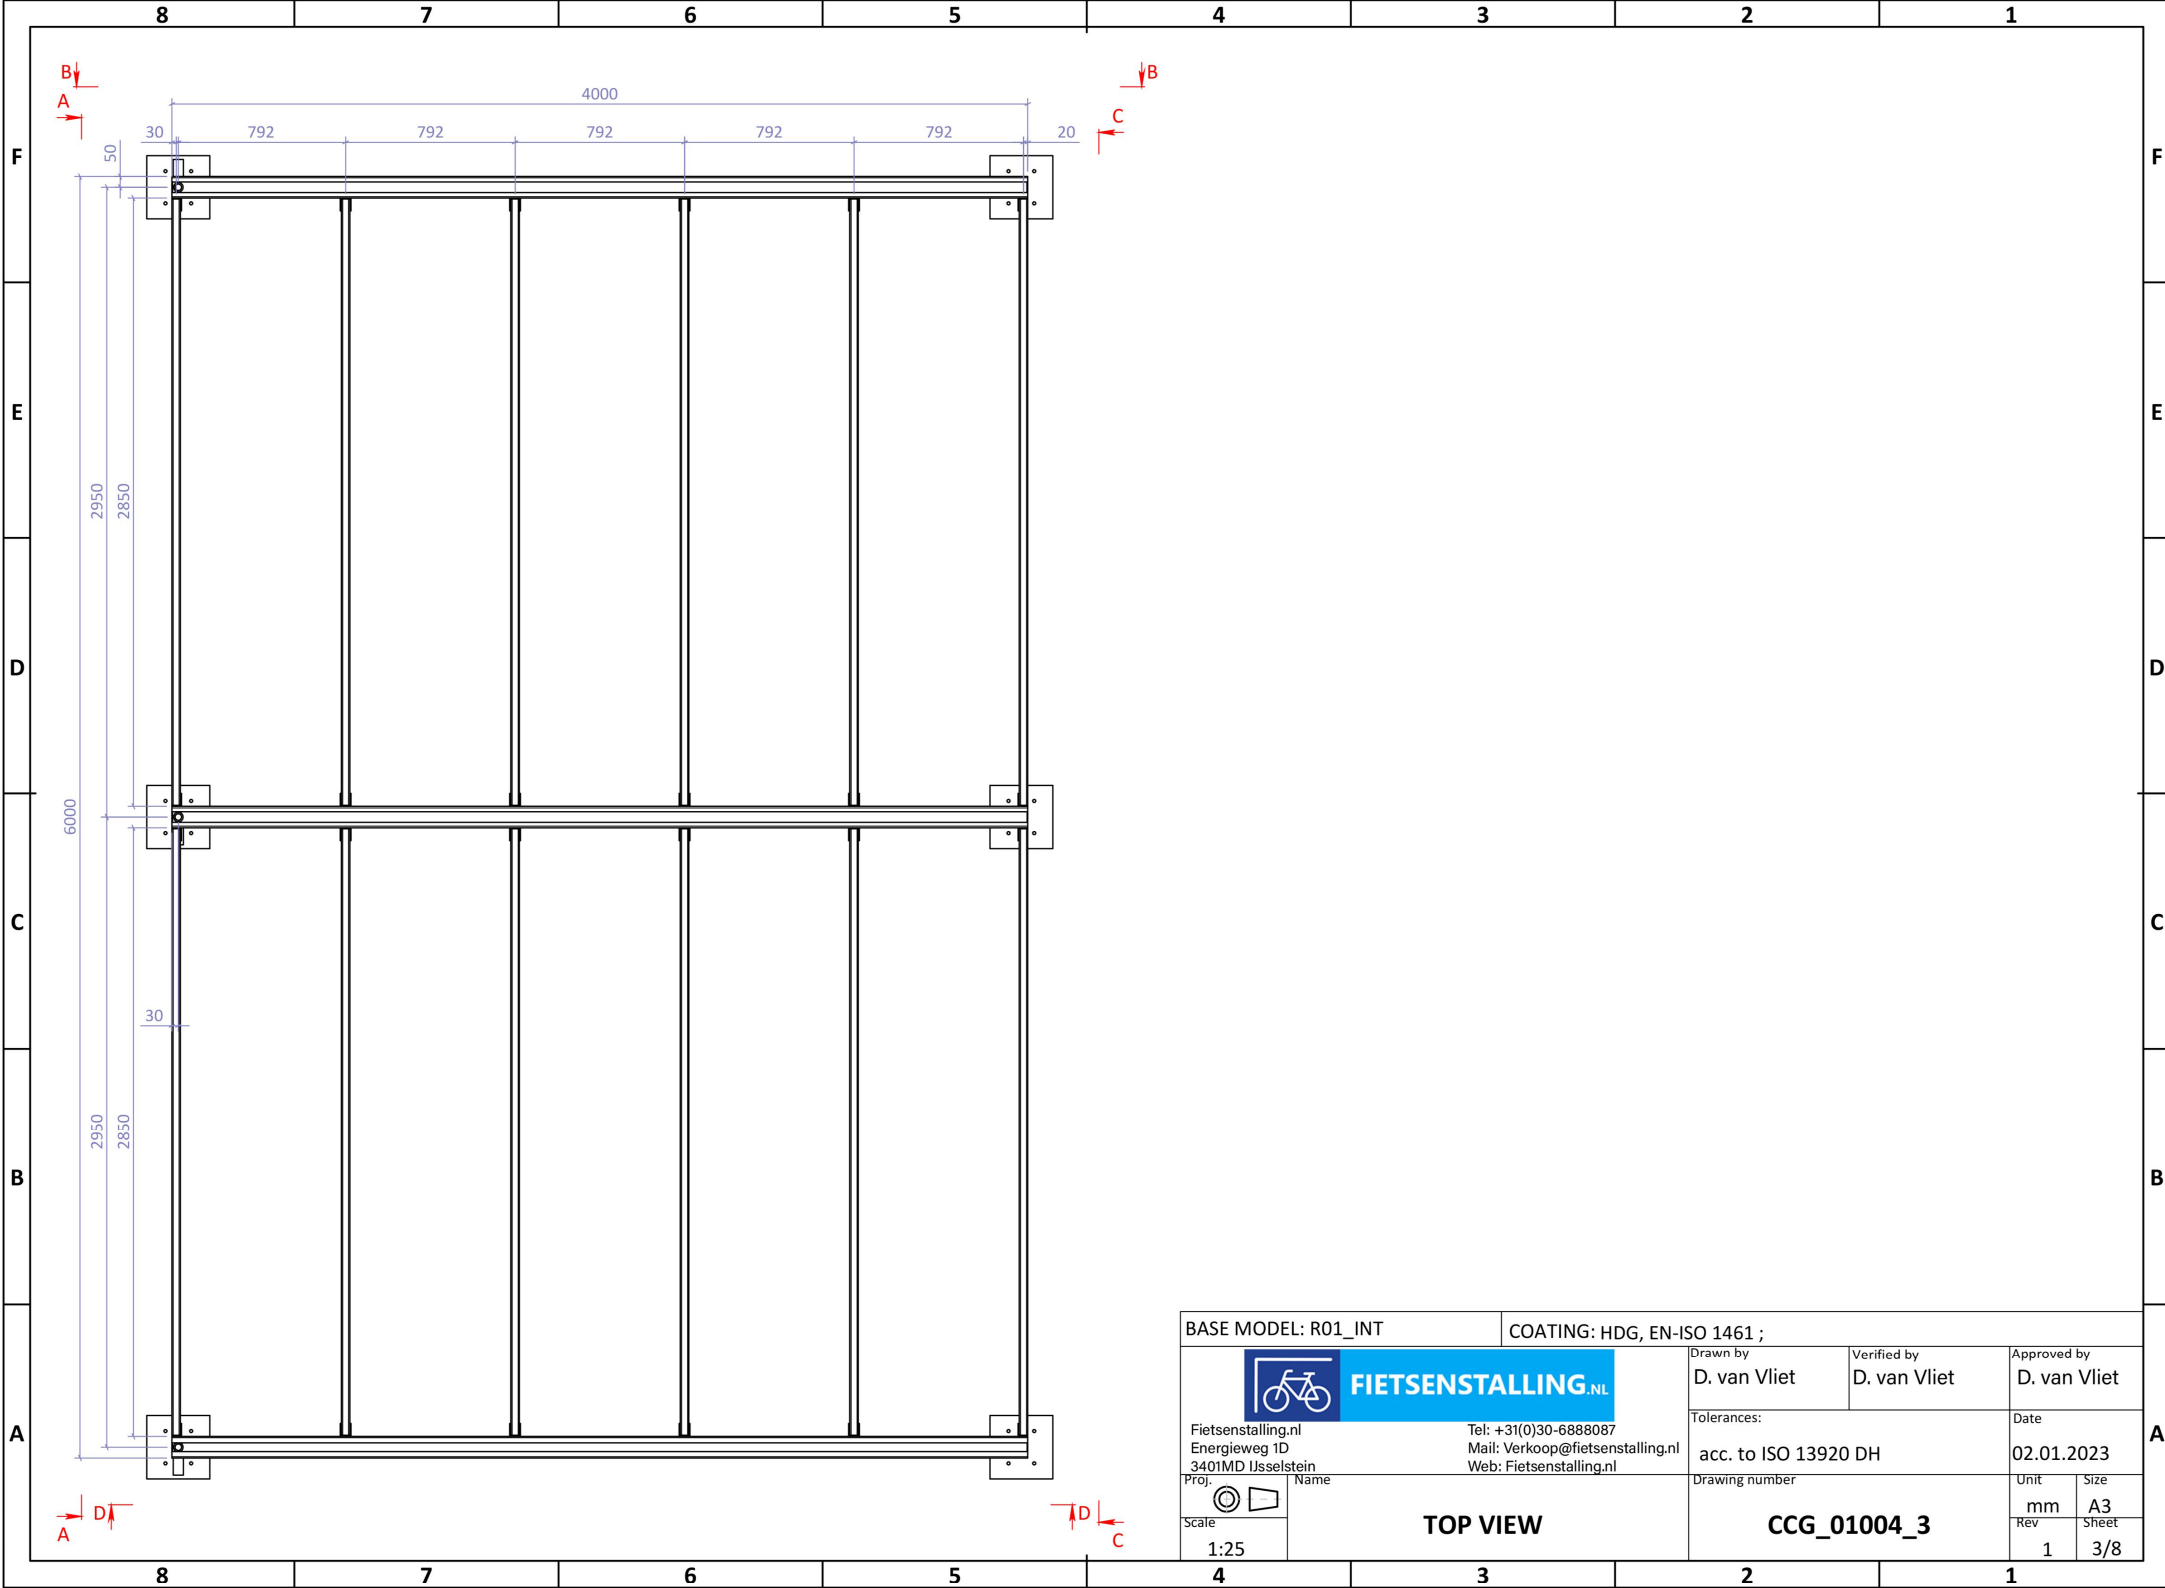


BASE MODEL: R01_INT		COATING: HDG, EN-ISO 1461 ;			
 FIETSENSTALLING.NL Fietsenstalling.nl Energieweg 1D 3401MD IJsselstein Proj.  Scale 1:25		Drawn by D. van Vliet		Verified by D. van Vliet	Approved by D. van Vliet
Tel: +31(0)30-6888087 Mail: Verkoop@fietsenstalling.nl Web: Fietsenstalling.nl		Tolerances: acc. to ISO 13920 DH		Date 02.01.2023	
Name TOP VIEW		Drawing number CCG_01004_3		Unit mm Rev 1	Size A3 Sheet 3/8

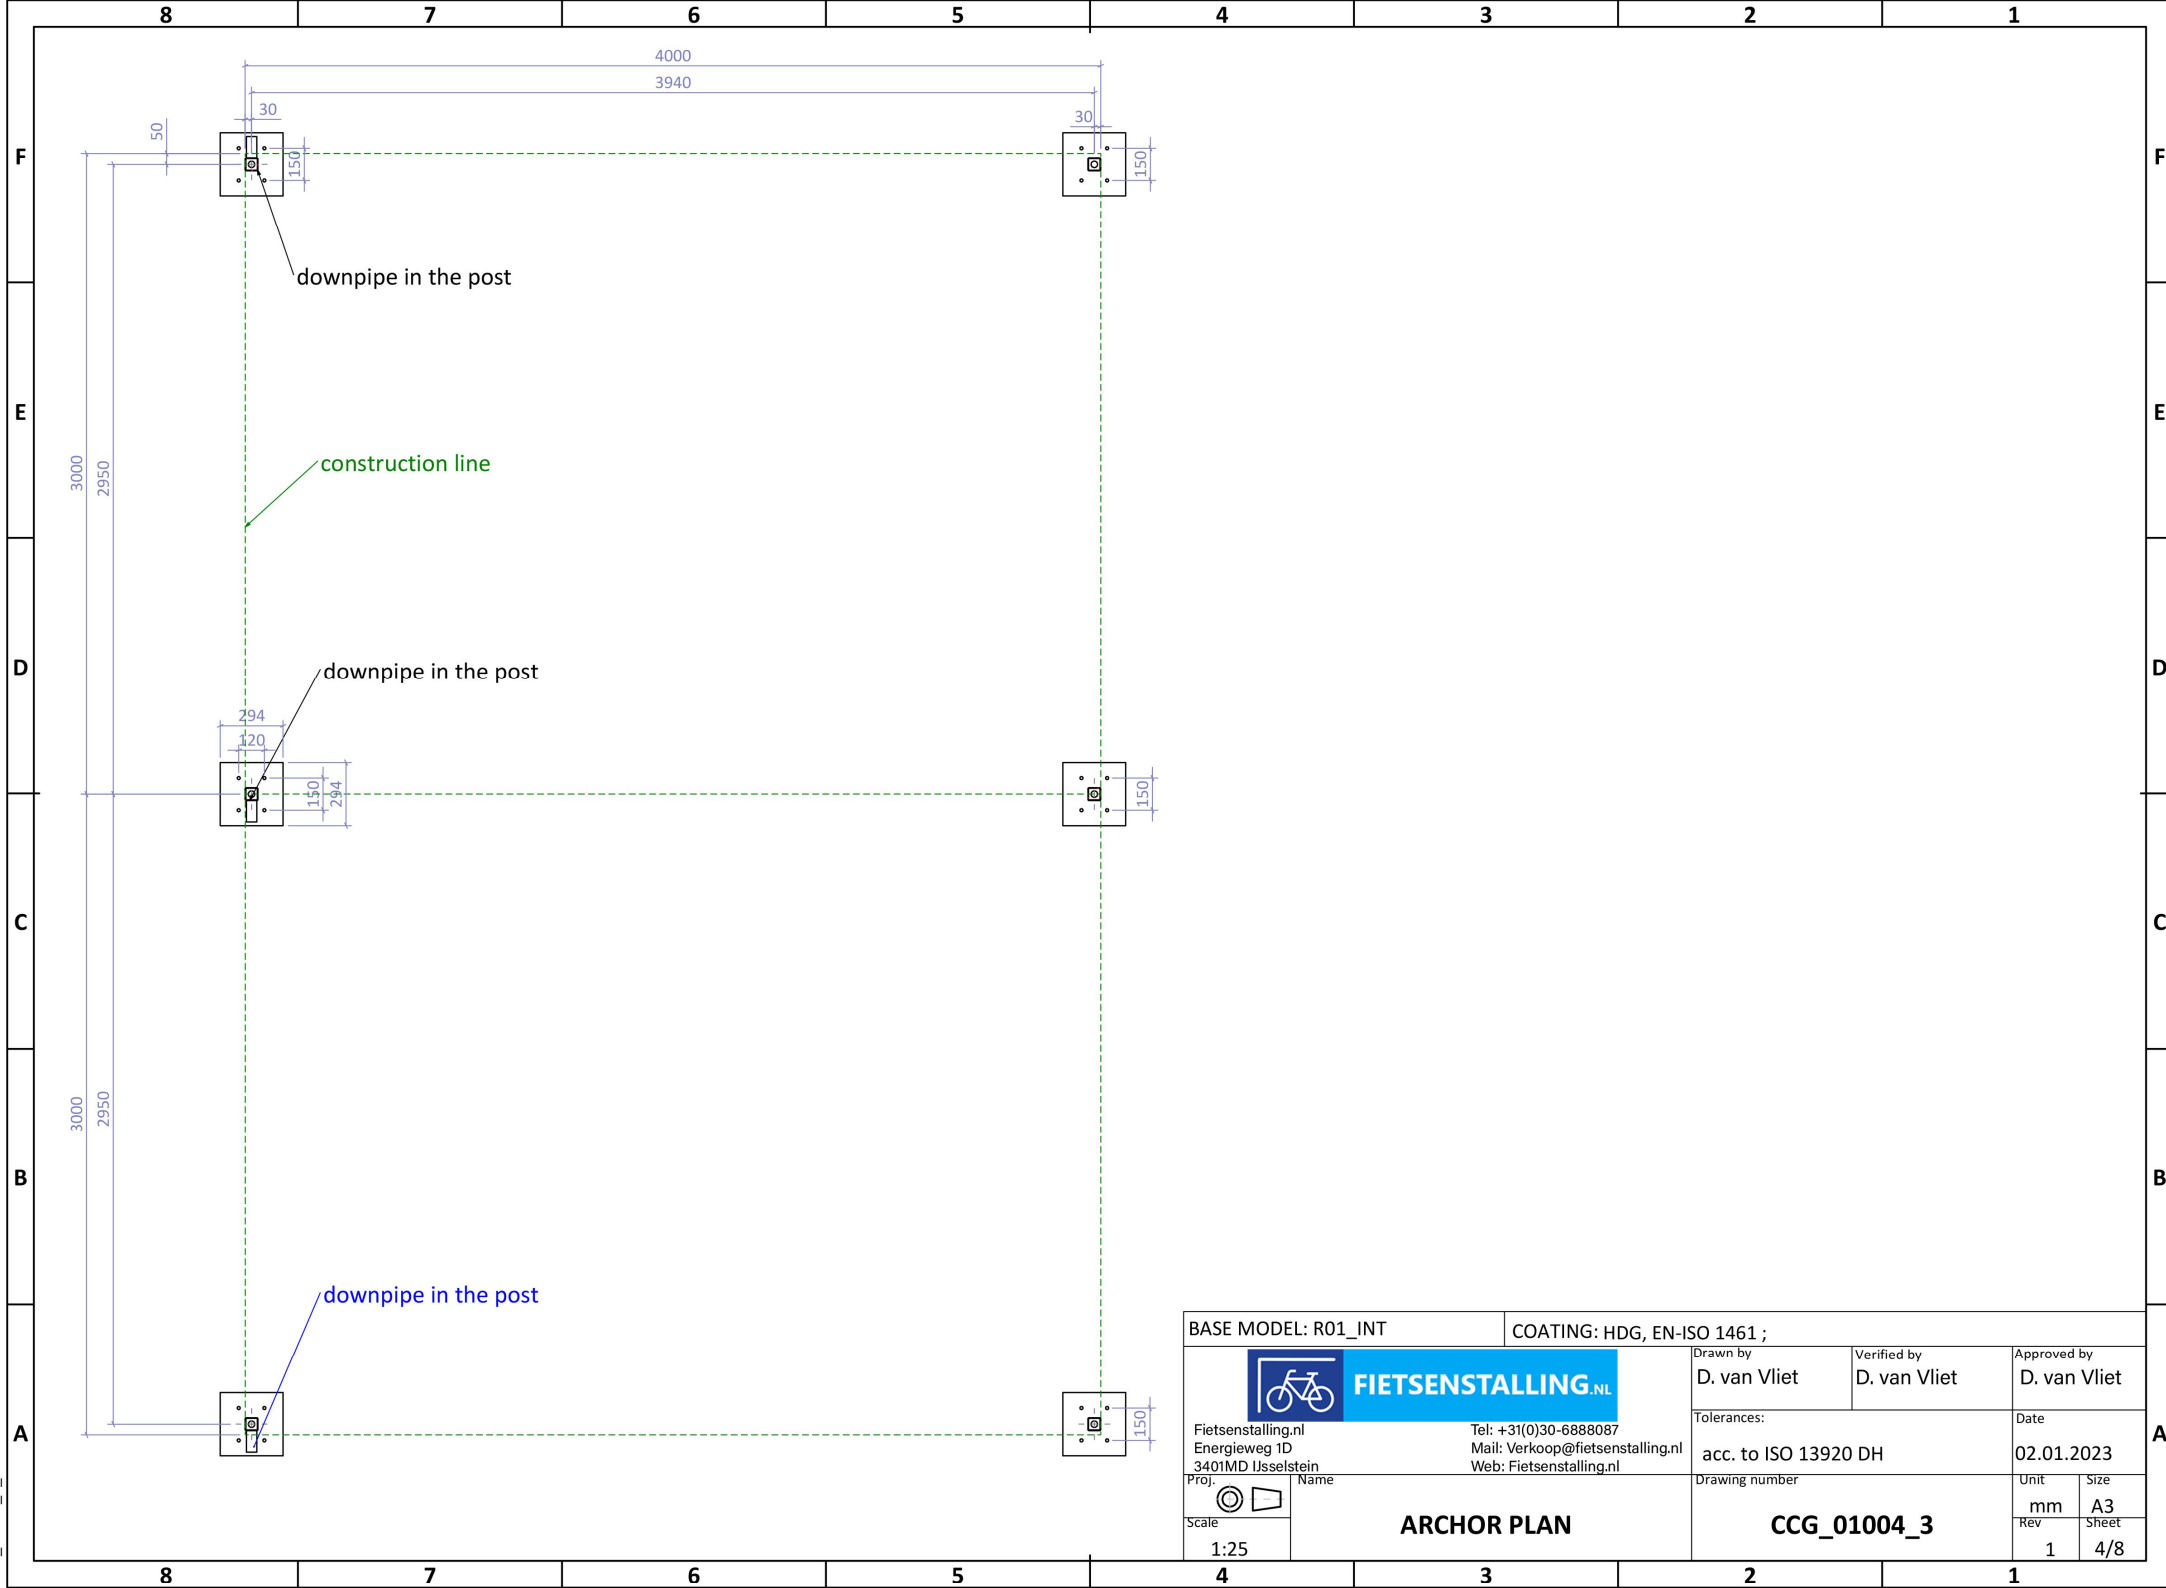


BASE MODEL: R01_INT		COATING: HDG, EN-ISO 1461 ;		
		Drawn by D. van Vliet	Verified by D. van Vliet	Approved by D. van Vliet
Fietsenstalling.nl Energieweg 1D 3401MD IJsselstein		Tolerances: acc. to ISO 13920 DH		Date 02.01.2023
Proj. 		Drawing number CCG_01004_3		Unit mm
Scale 1:25		Name ANCHOR PLAN		Size A3
				Rev 1
				Sheet 4/8

CCG_01004_3_r-00

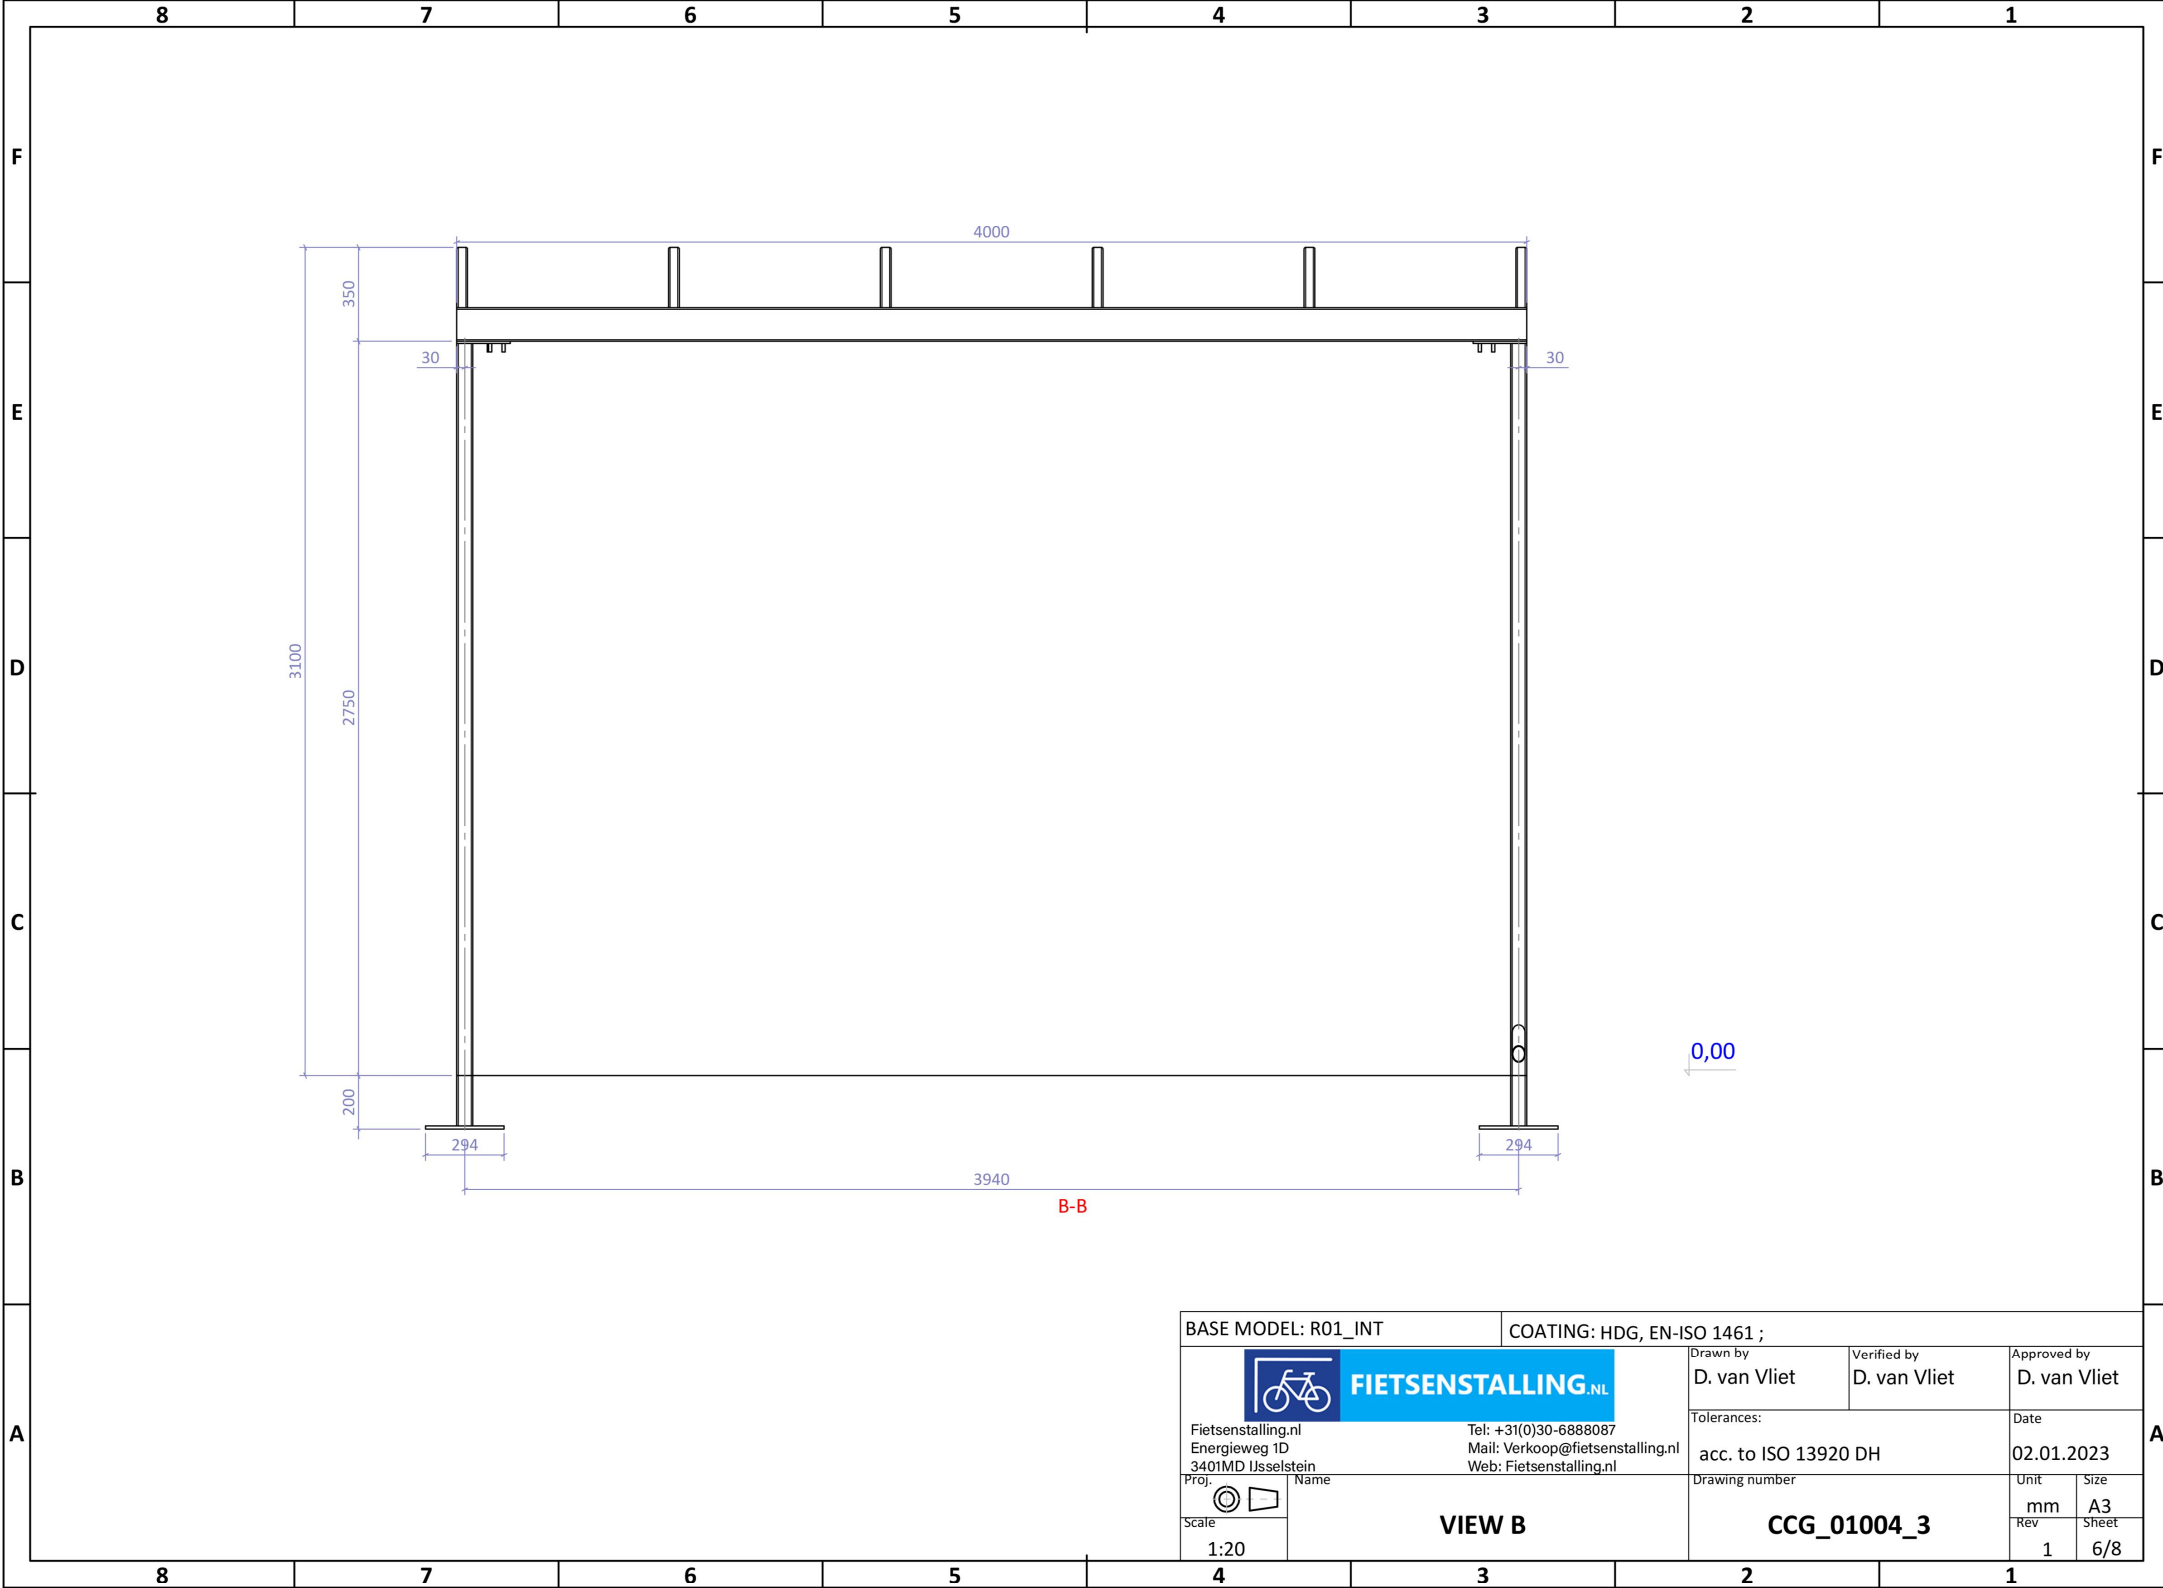


BASE MODEL: R01_INT		COATING: HDG, EN-ISO 1461 ;				
 Fietsenstalling.nl Energieweg 1D 3401MD IJsselstein		 Tel: +31(0)30-6888087 Mail: Verkoop@fietsenstalling.nl Web: Fietsenstalling.nl		Drawn by D. van Vliet	Verified by D. van Vliet	Approved by D. van Vliet
Proj. 		Tolerances: acc. to ISO 13920 DH		Date 02.01.2023		
Scale 1:20		Drawing number CCG_01004_3		Unit mm	Size A3	
VIEW B				Rev 1	Sheet 6/8	

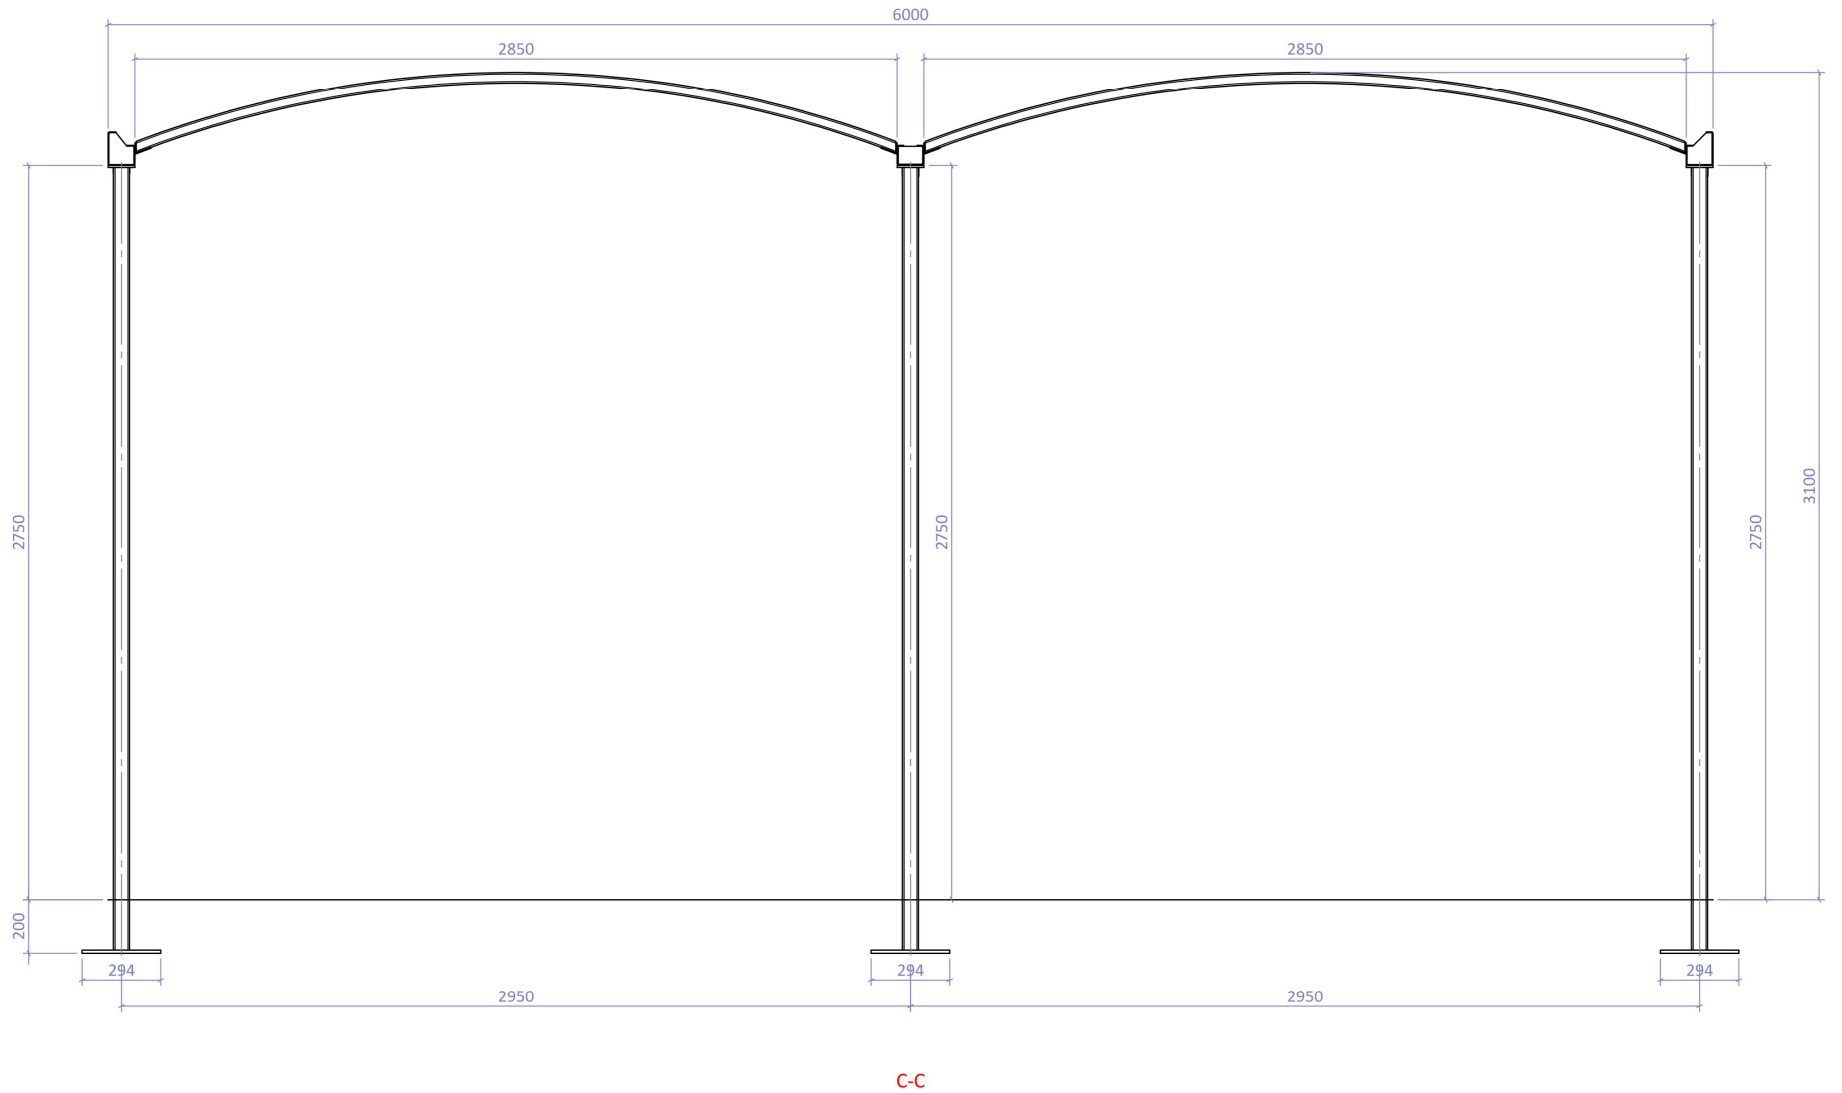

BASE MODEL: R01_INT		COATING: HDG, EN-ISO 1461 ;		
 Fietsenstalling.nl Energieweg 1D 3401MD IJsselstein	Drawn by D. van Vliet		Verified by D. van Vliet	Approved by D. van Vliet
	Tolerances: acc. to ISO 13920 DH		Date 02.01.2023	
	Drawing number CCG_01004_3		Unit mm	Size A3
	Scale 1:20		Rev 1	Sheet 7/8



VIEW C

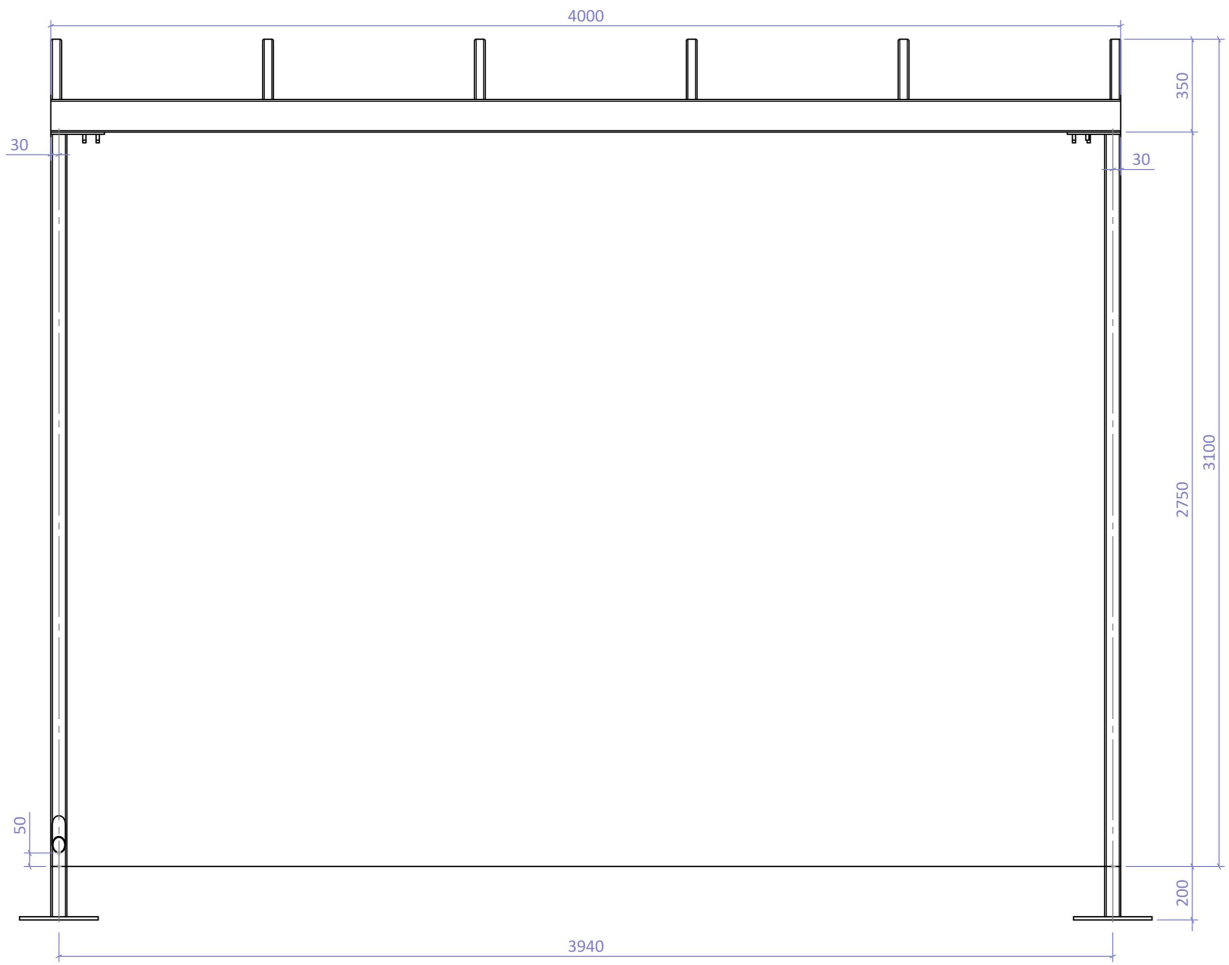

D-D

BASE MODEL: R01_INT		COATING: HDG, EN-ISO 1461 ;		
 FIETSENSTALLING.NL		Drawn by D. van Vliet	Verified by D. van Vliet	Approved by D. van Vliet
Fietsenstalling.nl Energieweg 1D 3401MD IJsselstein		Tel: +31(0)30-6888087 Mail: Verkoop@fietsenstalling.nl Web: Fietsenstalling.nl		Date 02.01.2023
Proj. 	Name	Drawing number CCG_01004_3		Unit mm
Scale 1:20	VIEW D			Size A3
				Rev 1
				Sheet 8/8