



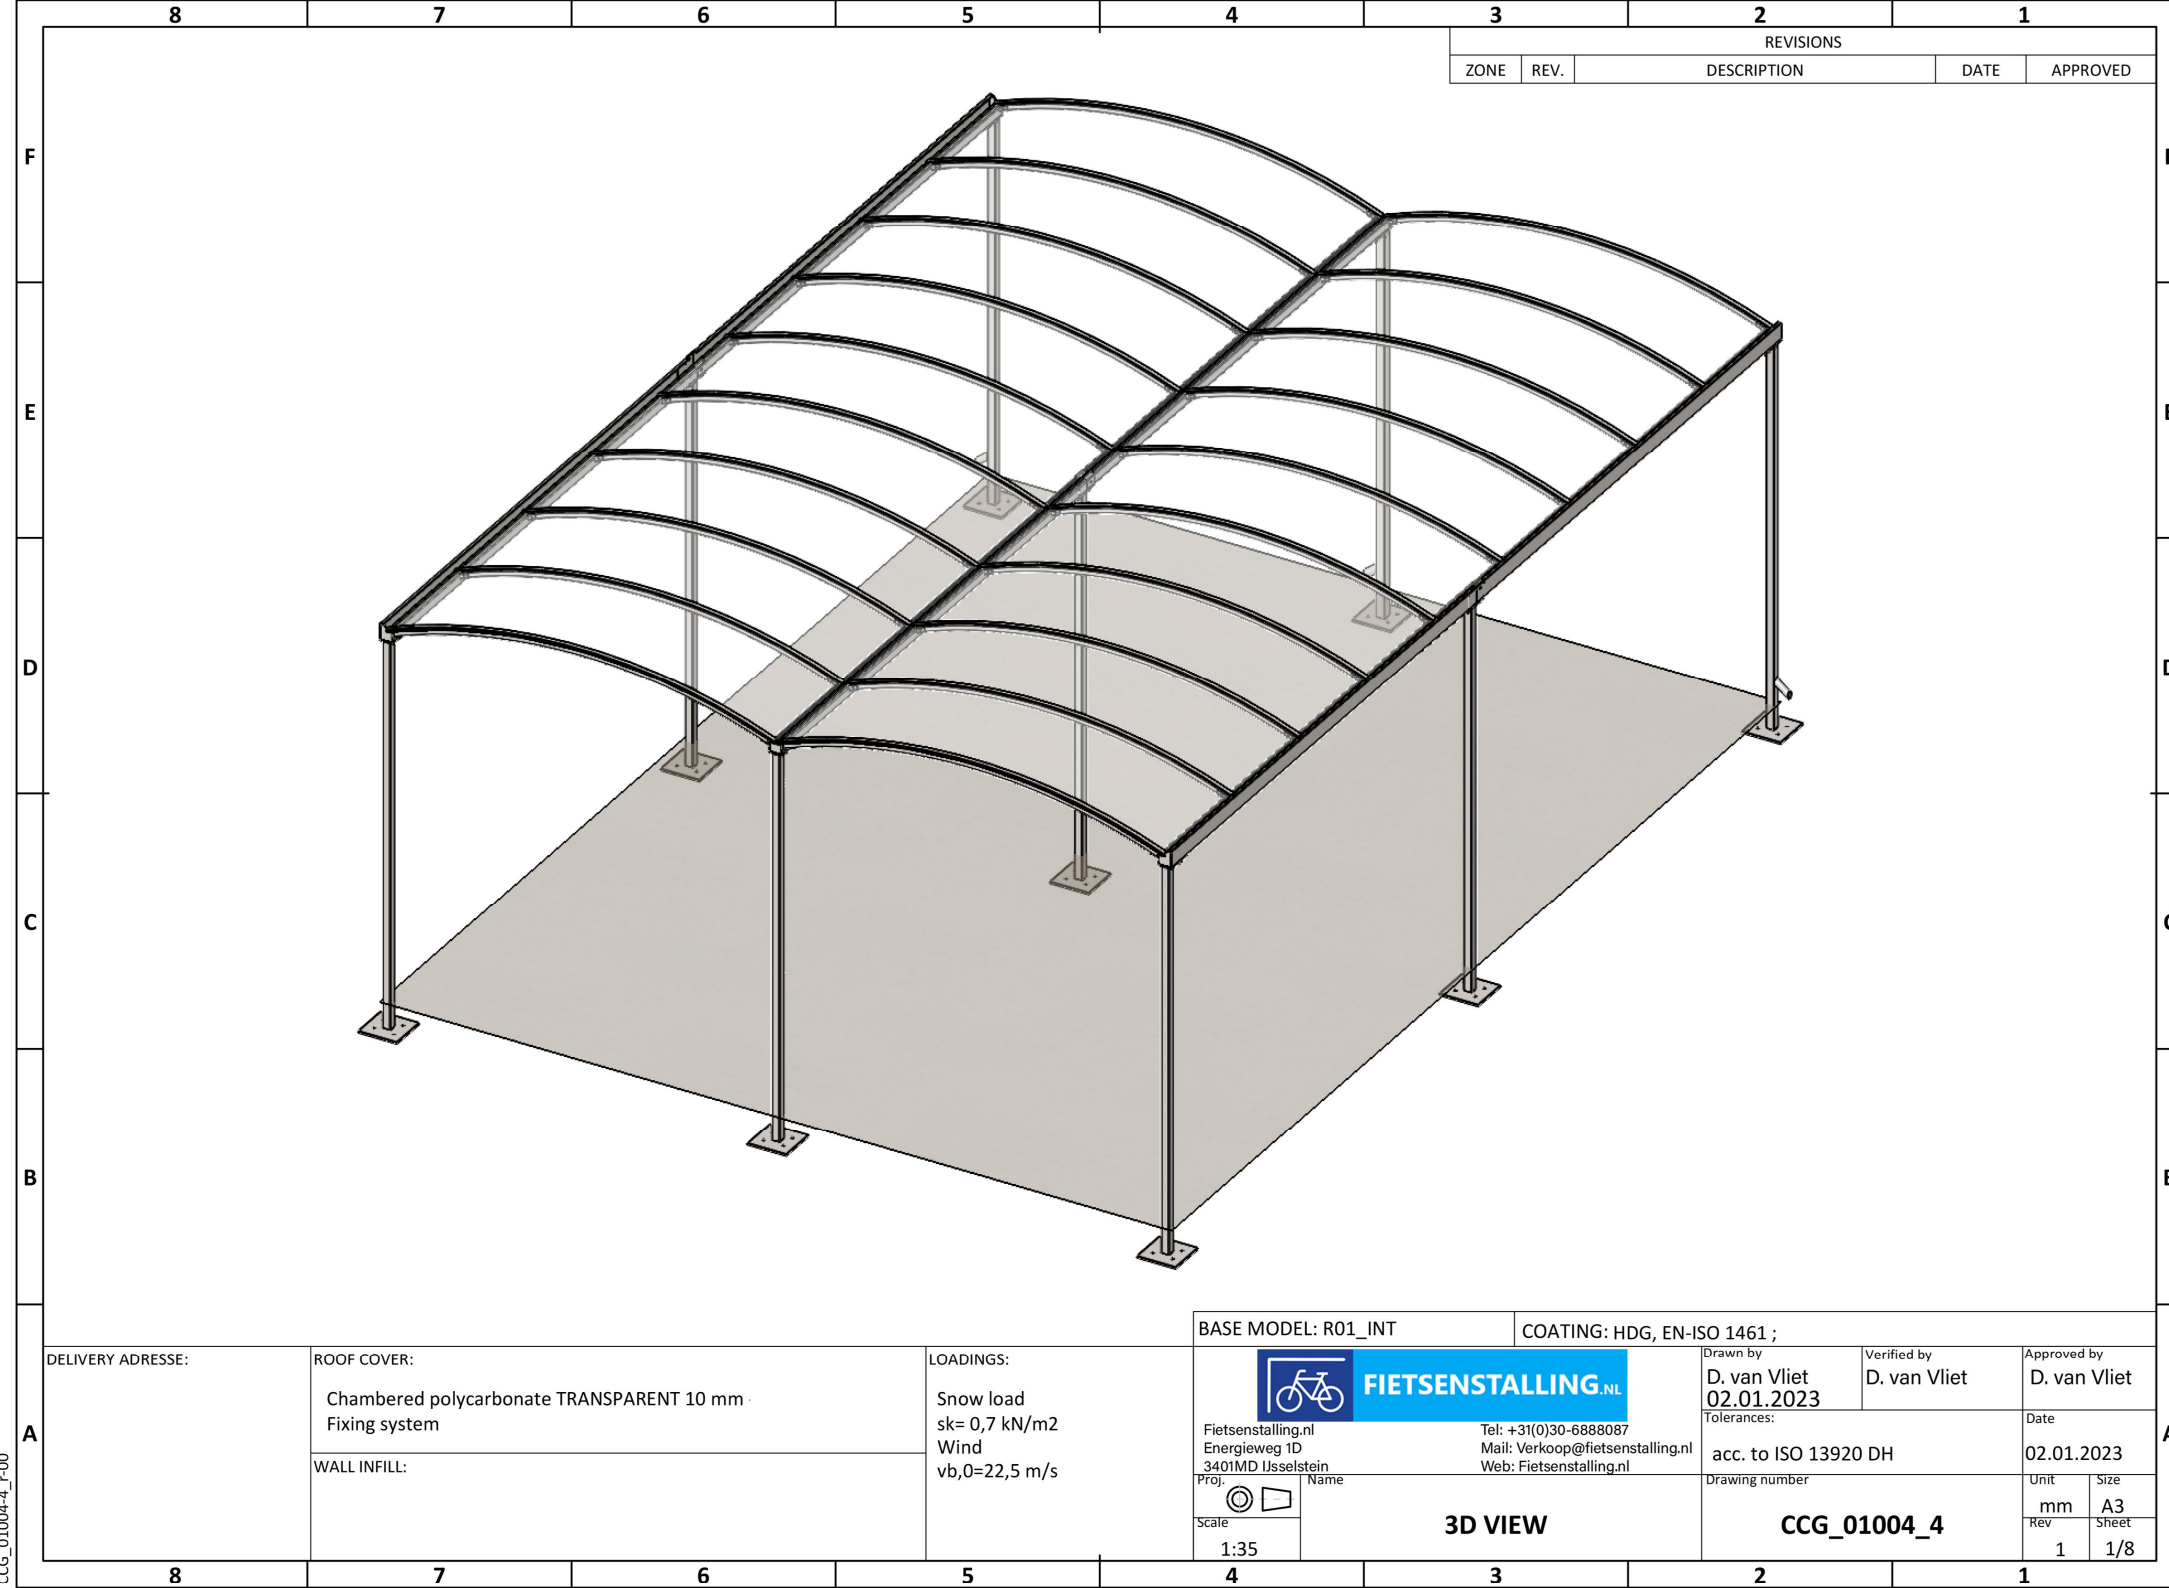

REVISIONS				
ZONE	REV.	DESCRIPTION	DATE	APPROVED

				BASE MODEL: R01_INT		COATING: HDG, EN-ISO 1461 ;				
DELIVERY ADRESSE:	ROOF COVER:	LOADINGS:	 FIETSENSTALLING.NL Fietsenstalling.nl Energieweg 1D 3401MD IJsselstein Tel: +31(0)30-6888087 Mail: Verkoop@fietsenstalling.nl Web: Fietsenstalling.nl		Drawn by D. van Vliet 02.01.2023		Verified by D. van Vliet		Approved by D. van Vliet	
	WALL INFILL:				Tolerances: acc. to ISO 13920 DH		Date 02.01.2023			
					Drawing number CCG_01004_4		Proj. Scale 1:35 Name 3D VIEW		Unit mm Rev 1	Size A3 Sheet 1/8

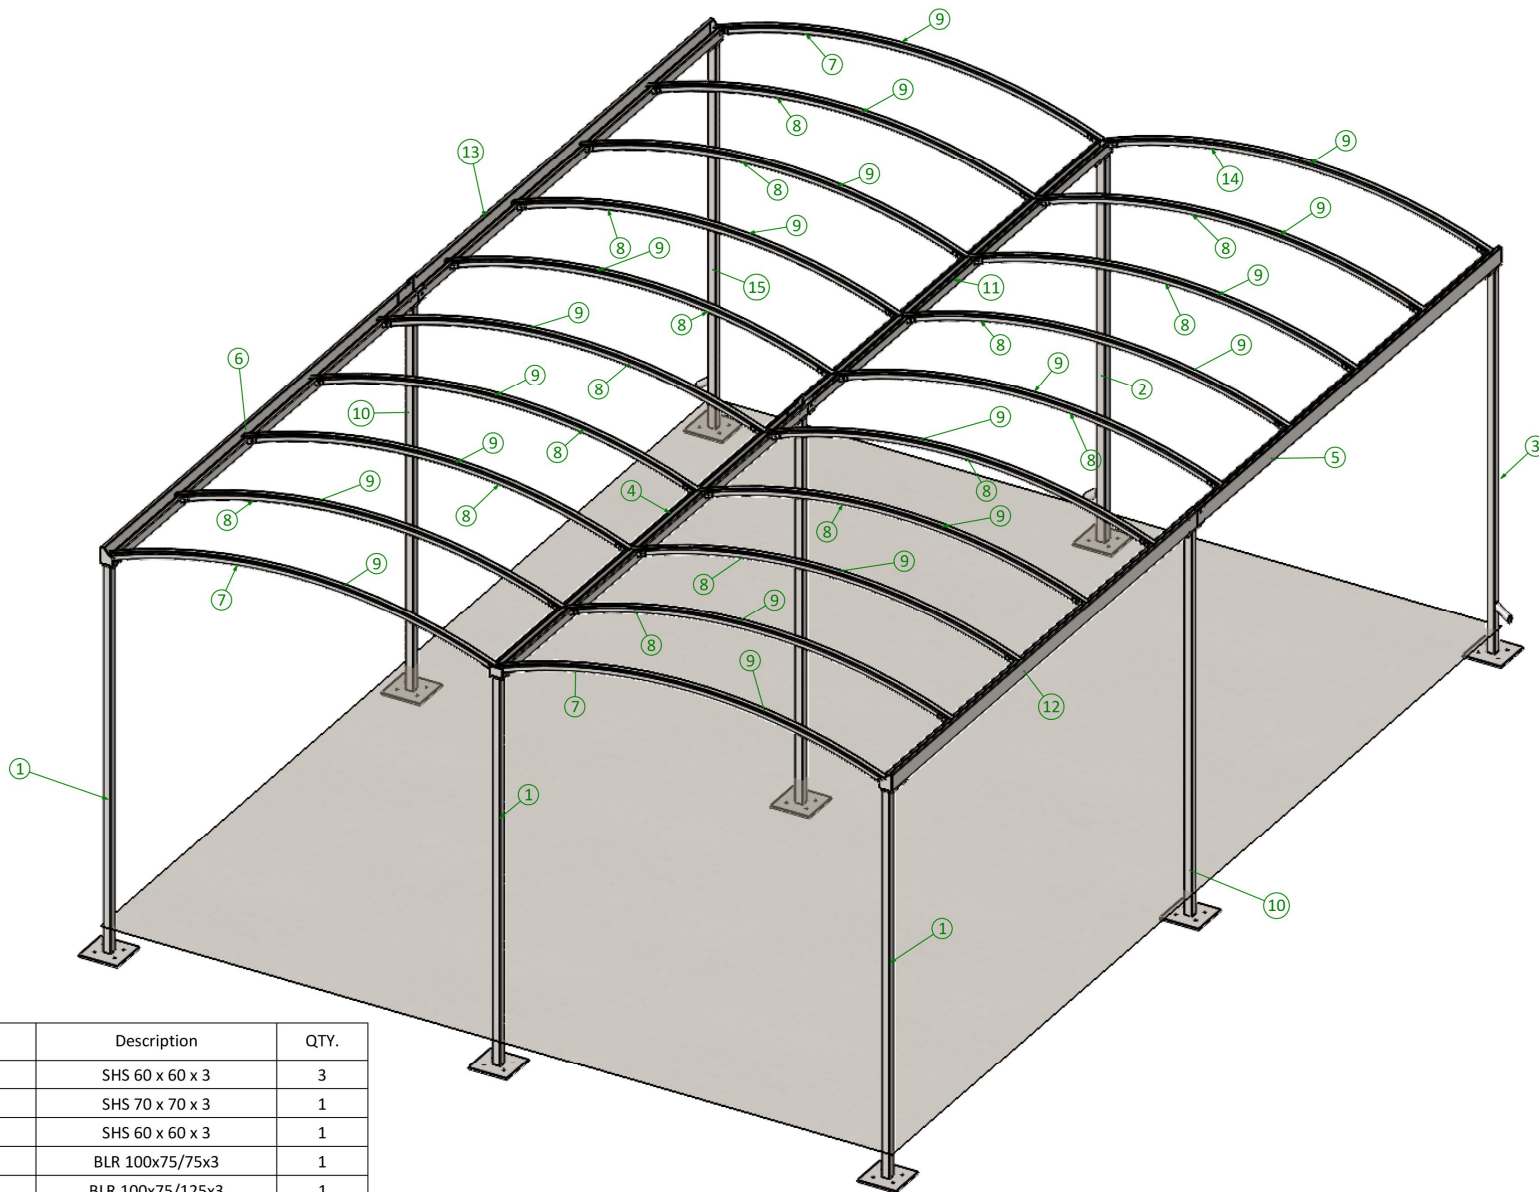

ITEM NO.	English name	Description	QTY.
1	POST 1	SHS 60 x 60 x 3	3
2	POST 2	SHS 70 x 70 x 3	1
3	POST 3	SHS 60 x 60 x 3	1
4	INTGUTTER BLR1	BLR 100x75/75x3	1
5	INTGUTTER BLR3	BLR 100x75/125x3	1
6	INTGUTTER BLR5	BLR 100x75/125x3	1
7	RAFTER R1	SHS 40 x 40 x 3	3
8	RAFTER R2	SHS 40 x 40 x 3	16
9	FLAT BAR	Flat bar ALU 40 x 3	20
10	POST 4	SHS 60 x 60 x 3	3
11	INTGUTTER BLR2	BLR 100x75/75x3	1
12	INTGUTTER BLR4	BLR 100x75/125x3	1
13	INTGUTTER BLR6	BLR 100x75/125x3	1
14	RAFTER R3	SHS 40 x 40 x 3	1
15	POST 5	SHS 60 x 60 x 3	1

BASE MODEL: R01_INT

COATING: HDG, EN-ISO 1461 ;



FIETSENSTALLING.NL

Fietsenstalling.nl
Energieweg 1D
3401MD IJsselstein
Proj.

Tel: +31(0)30-6888087
Mail: Verkoop@fietsenstalling.nl
Web: Fietsenstalling.nl

Drawn by
D. van Vliet
02.01.2023

Verified by
D. van Vliet

Approved by
D. van Vliet

Tolerances:
acc. to ISO 13920 DH

Date
02.01.2023



Scale
1:35


MAIN CONSTRUCTION

Drawing number


CCG_01004_4


Unit	Size
mm	A3
Rev	Sheet
1	2/8

CCG_01004-4_r-00

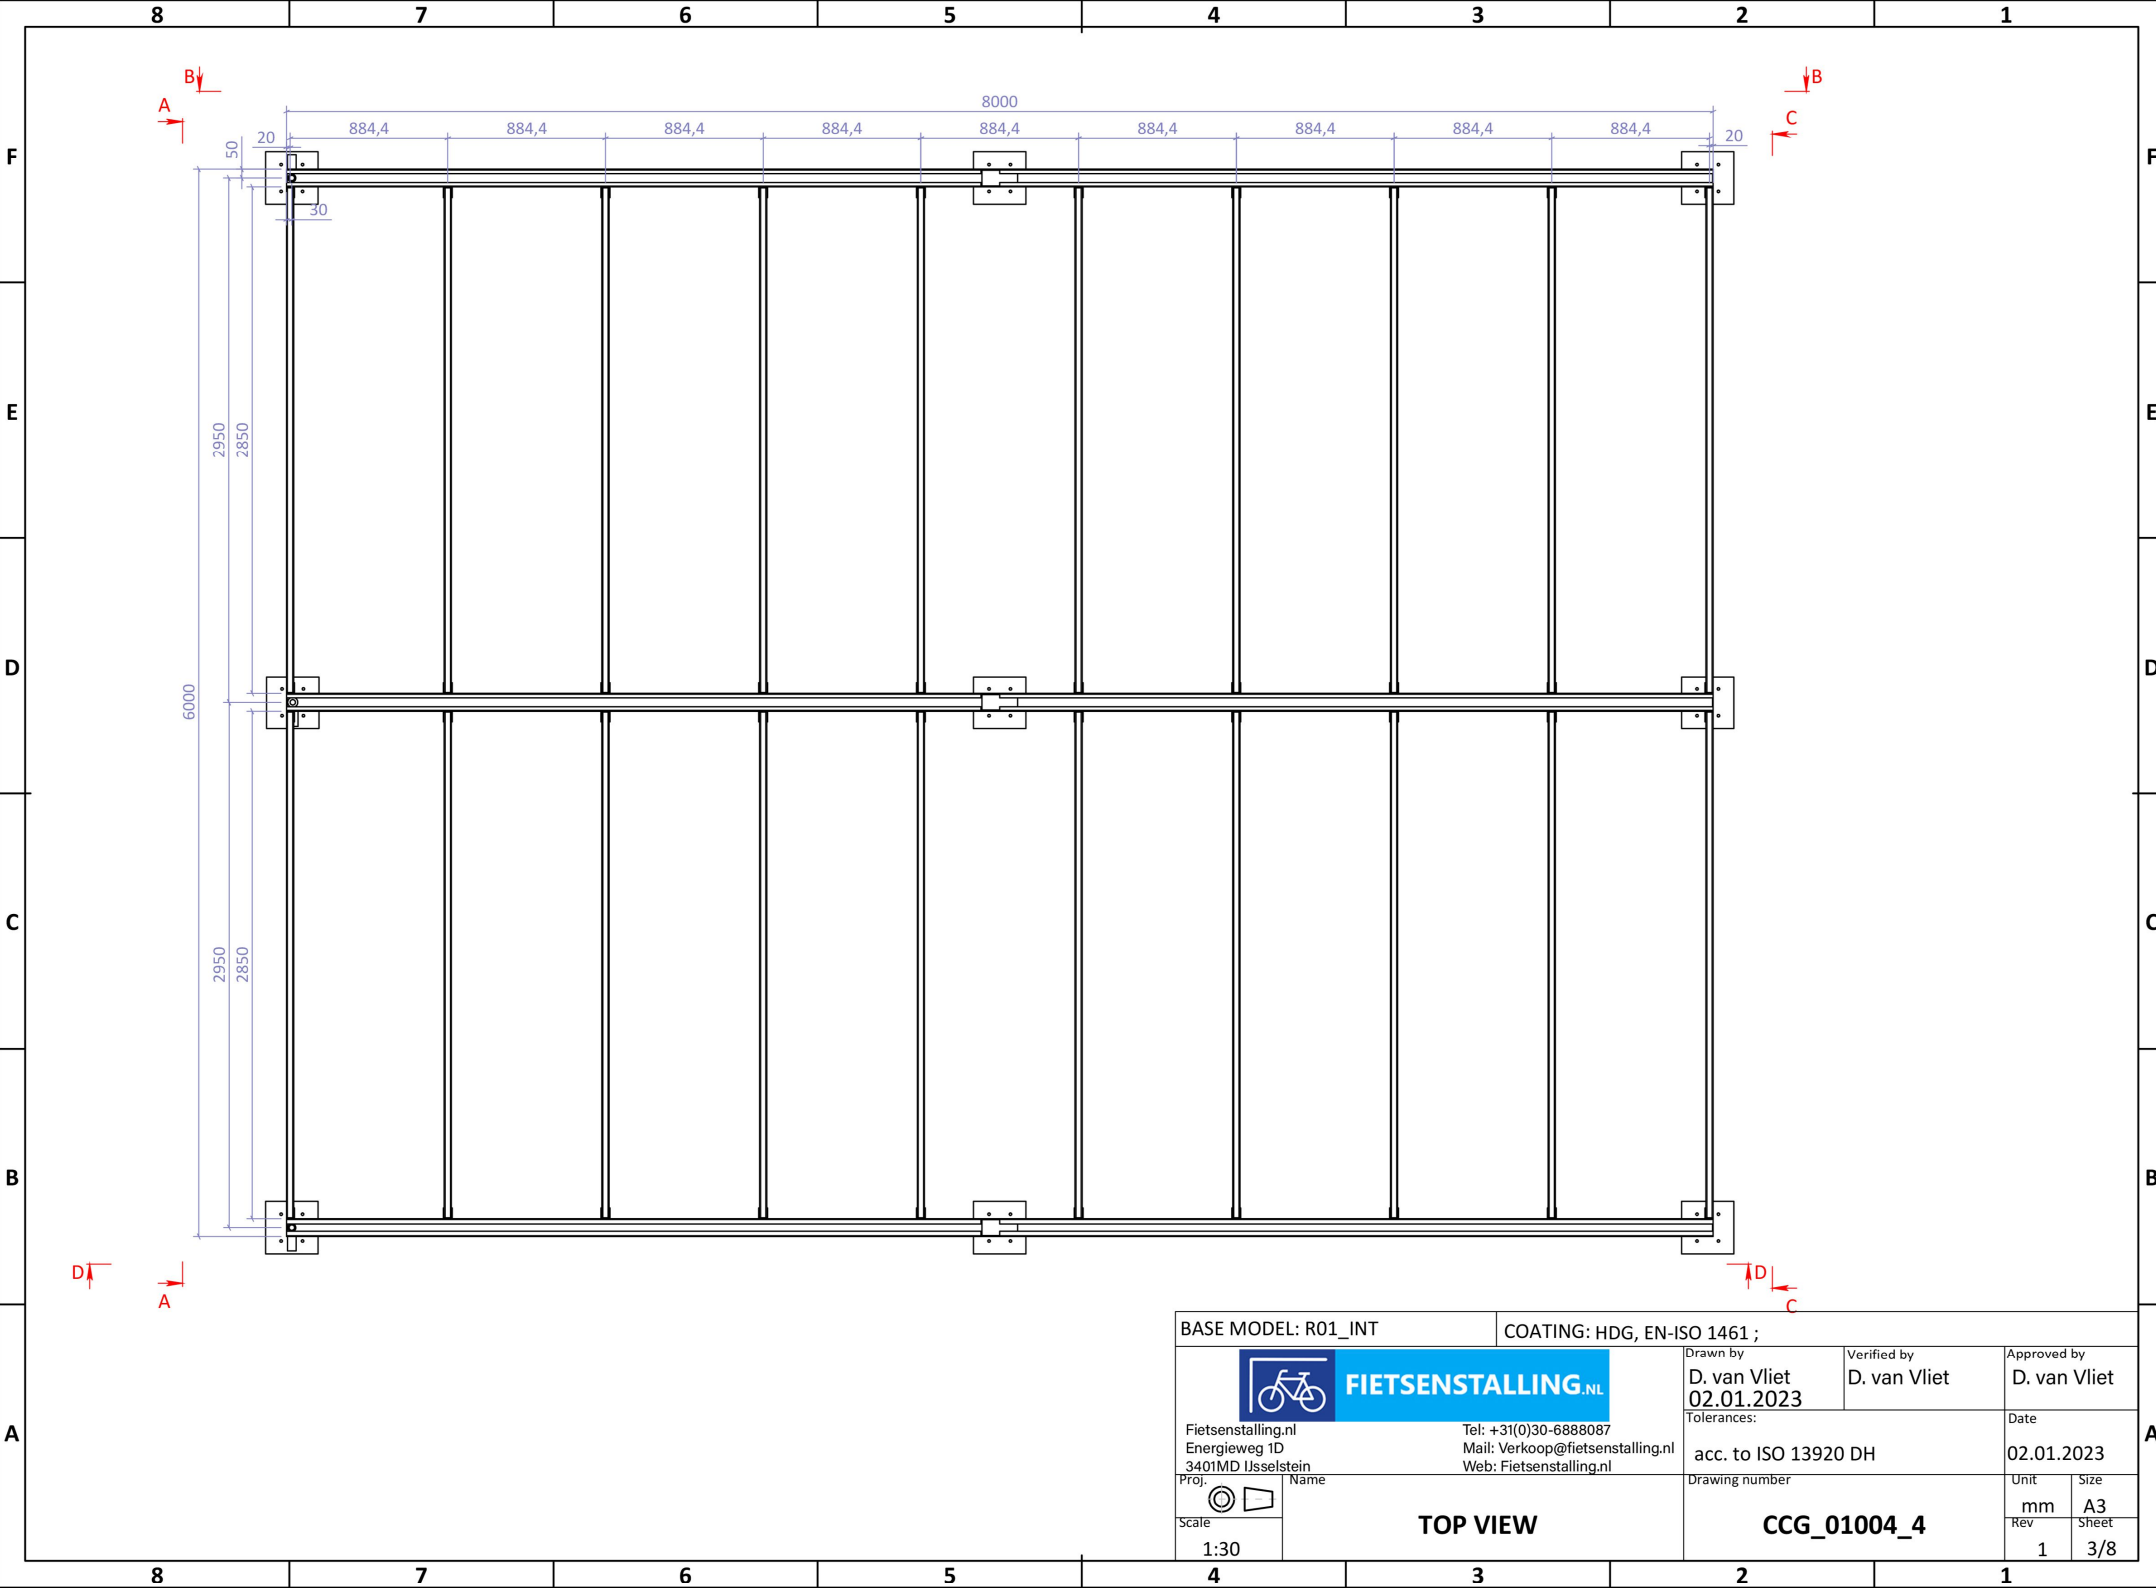

BASE MODEL: R01_INT		COATING: HDG, EN-ISO 1461 ;		
 FIETSENSTALLING.NL Fietsenstalling.nl Energieweg 1D 3401MD IJsselstein Proj.  Scale 1:30		Drawn by D. van Vliet 02.01.2023	Verified by D. van Vliet	Approved by D. van Vliet
		Tolerances: acc. to ISO 13920 DH		Date 02.01.2023
		Drawing number CCG_01004_4		Unit mm Rev 1

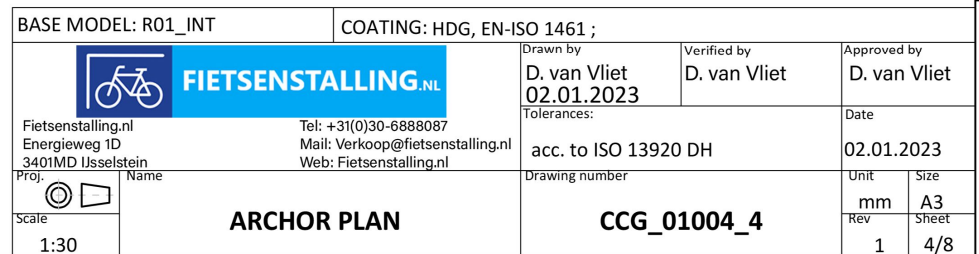


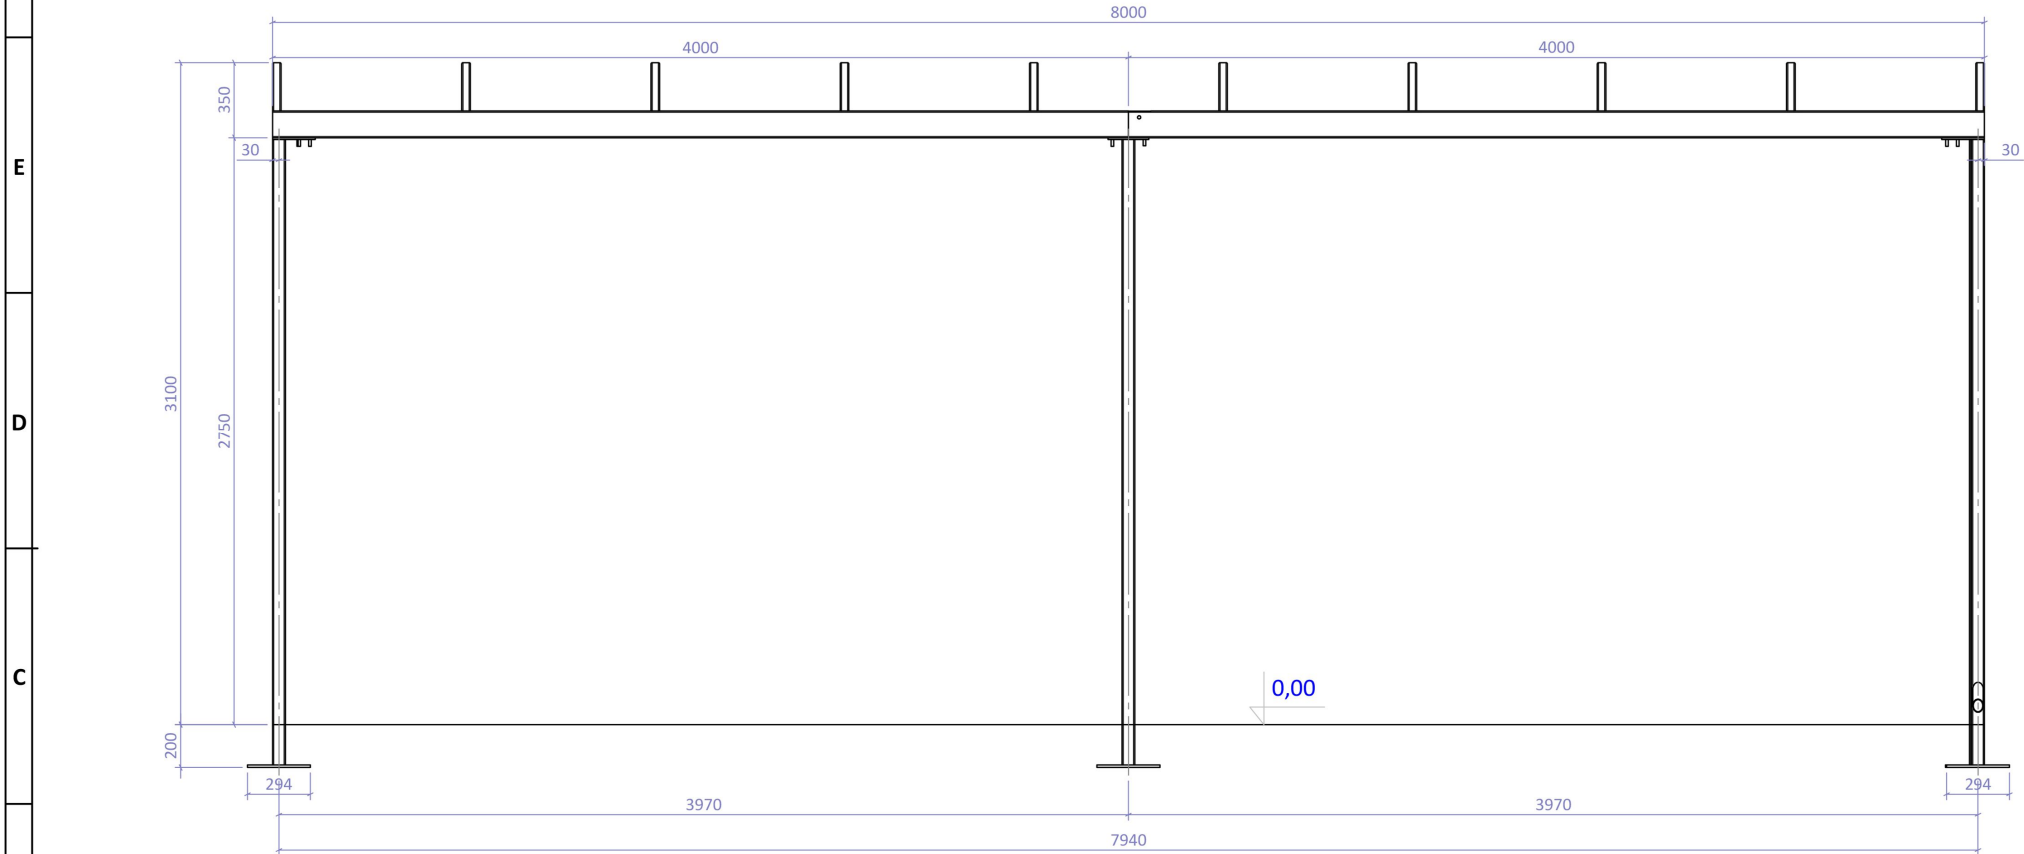

B-B


BASE MODEL: R01_INT		COATING: HDG, EN-ISO 1461 ;				
 FIETSENSTALLING.NL Fietsenstalling.nl Energieweg 1D 3401MD IJsselstein		Tel: +31(0)30-6888087 Mail: Verkoop@fietsenstalling.nl Web: Fietsenstalling.nl		Drawn by D. van Vliet 02.01.2023	Verified by D. van Vliet	Approved by D. van Vliet
		Tolerances: acc. to ISO 13920 DH			Date 02.01.2023	
Proj. 	Name	Drawing number			Unit	Size
Scale 1:25	VIEW B	CCG_01004_4			mm	A3
					Rev 1	Sheet 6/8

CCG_01004-4_r-00

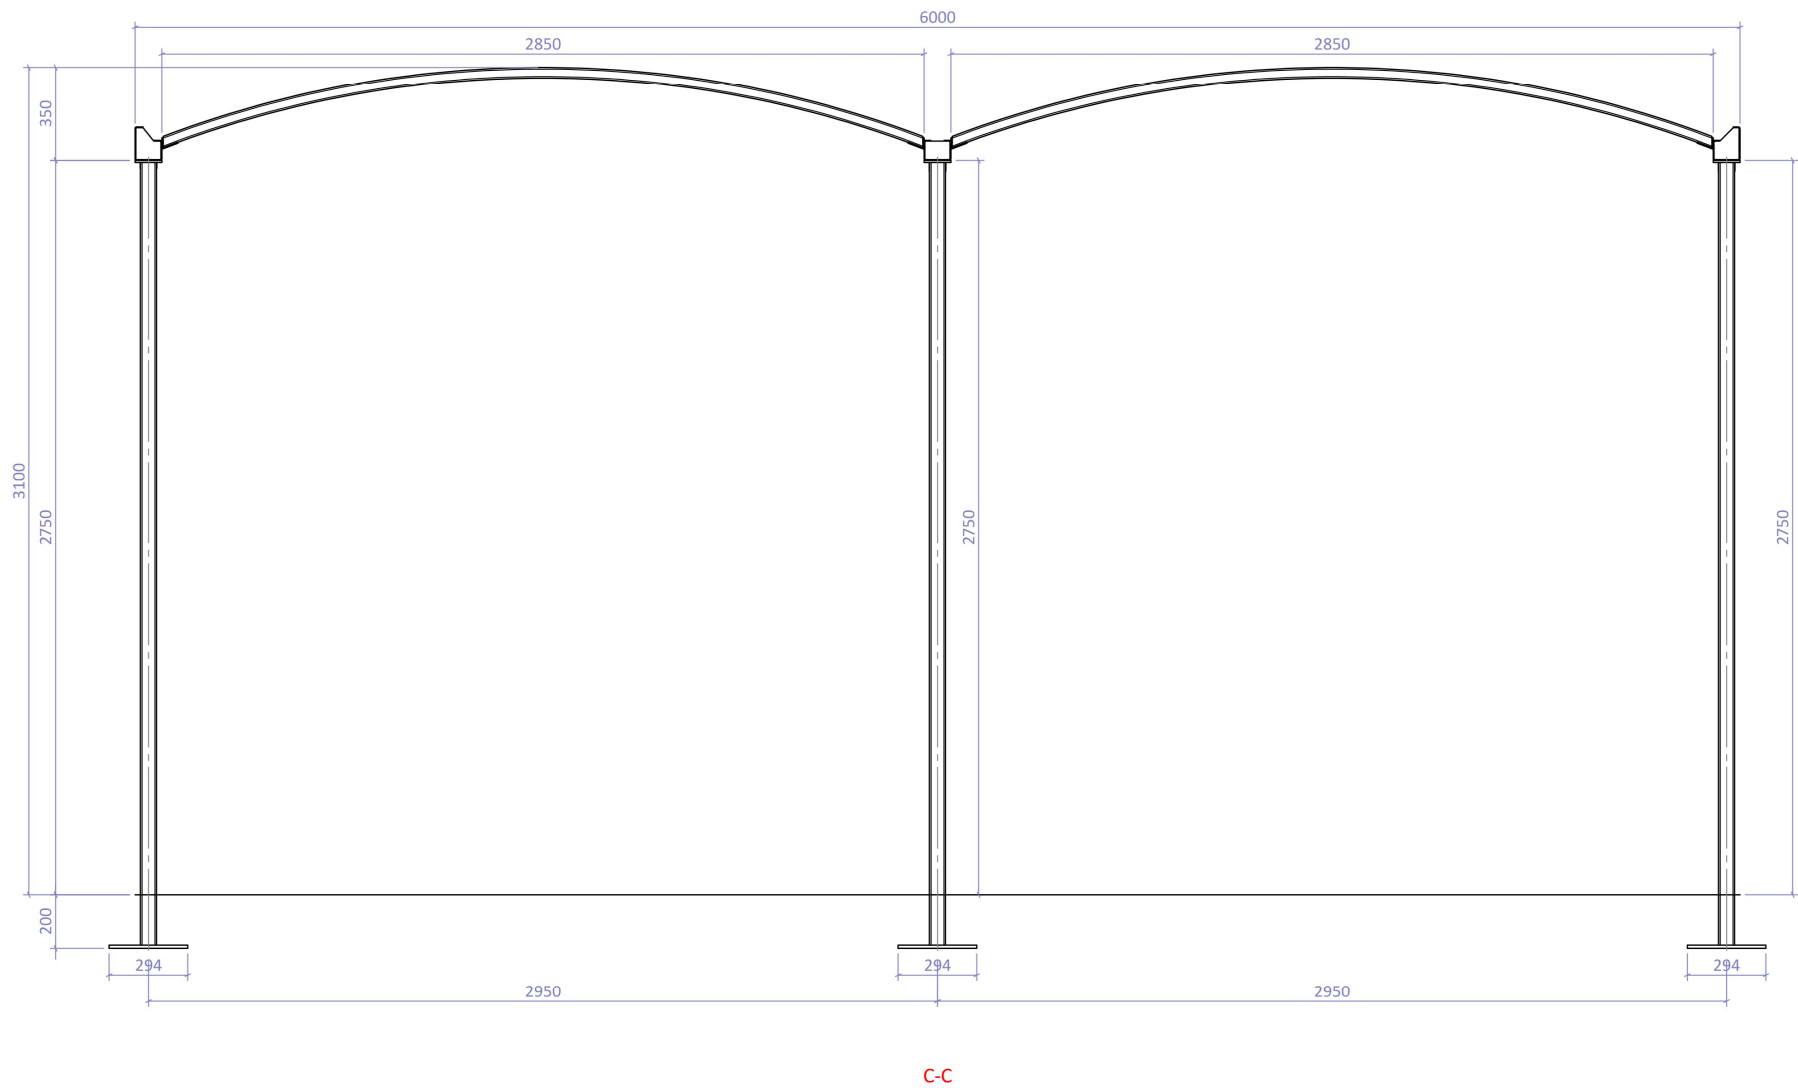

BASE MODEL: R01_INT		COATING: HDG, EN-ISO 1461 ;				
 FIETSENSTALLING.NL Fietsenstalling.nl Energieweg 1D 3401MD IJsselstein Proj.  Scale 1:20		Tel: +31(0)30-6888087 Mail: Verkoop@fietsenstalling.nl Web: Fietsenstalling.nl		Drawn by D. van Vliet 02.01.2023	Verified by D. van Vliet	Approved by D. van Vliet
Name		Tolerances: acc. to ISO 13920 DH			Date 02.01.2023	
VIEW C		Drawing number CCG_01004_4			Unit mm	Size A3
					Rev 1	Sheet 7/8

CCG_01004-4_r-00

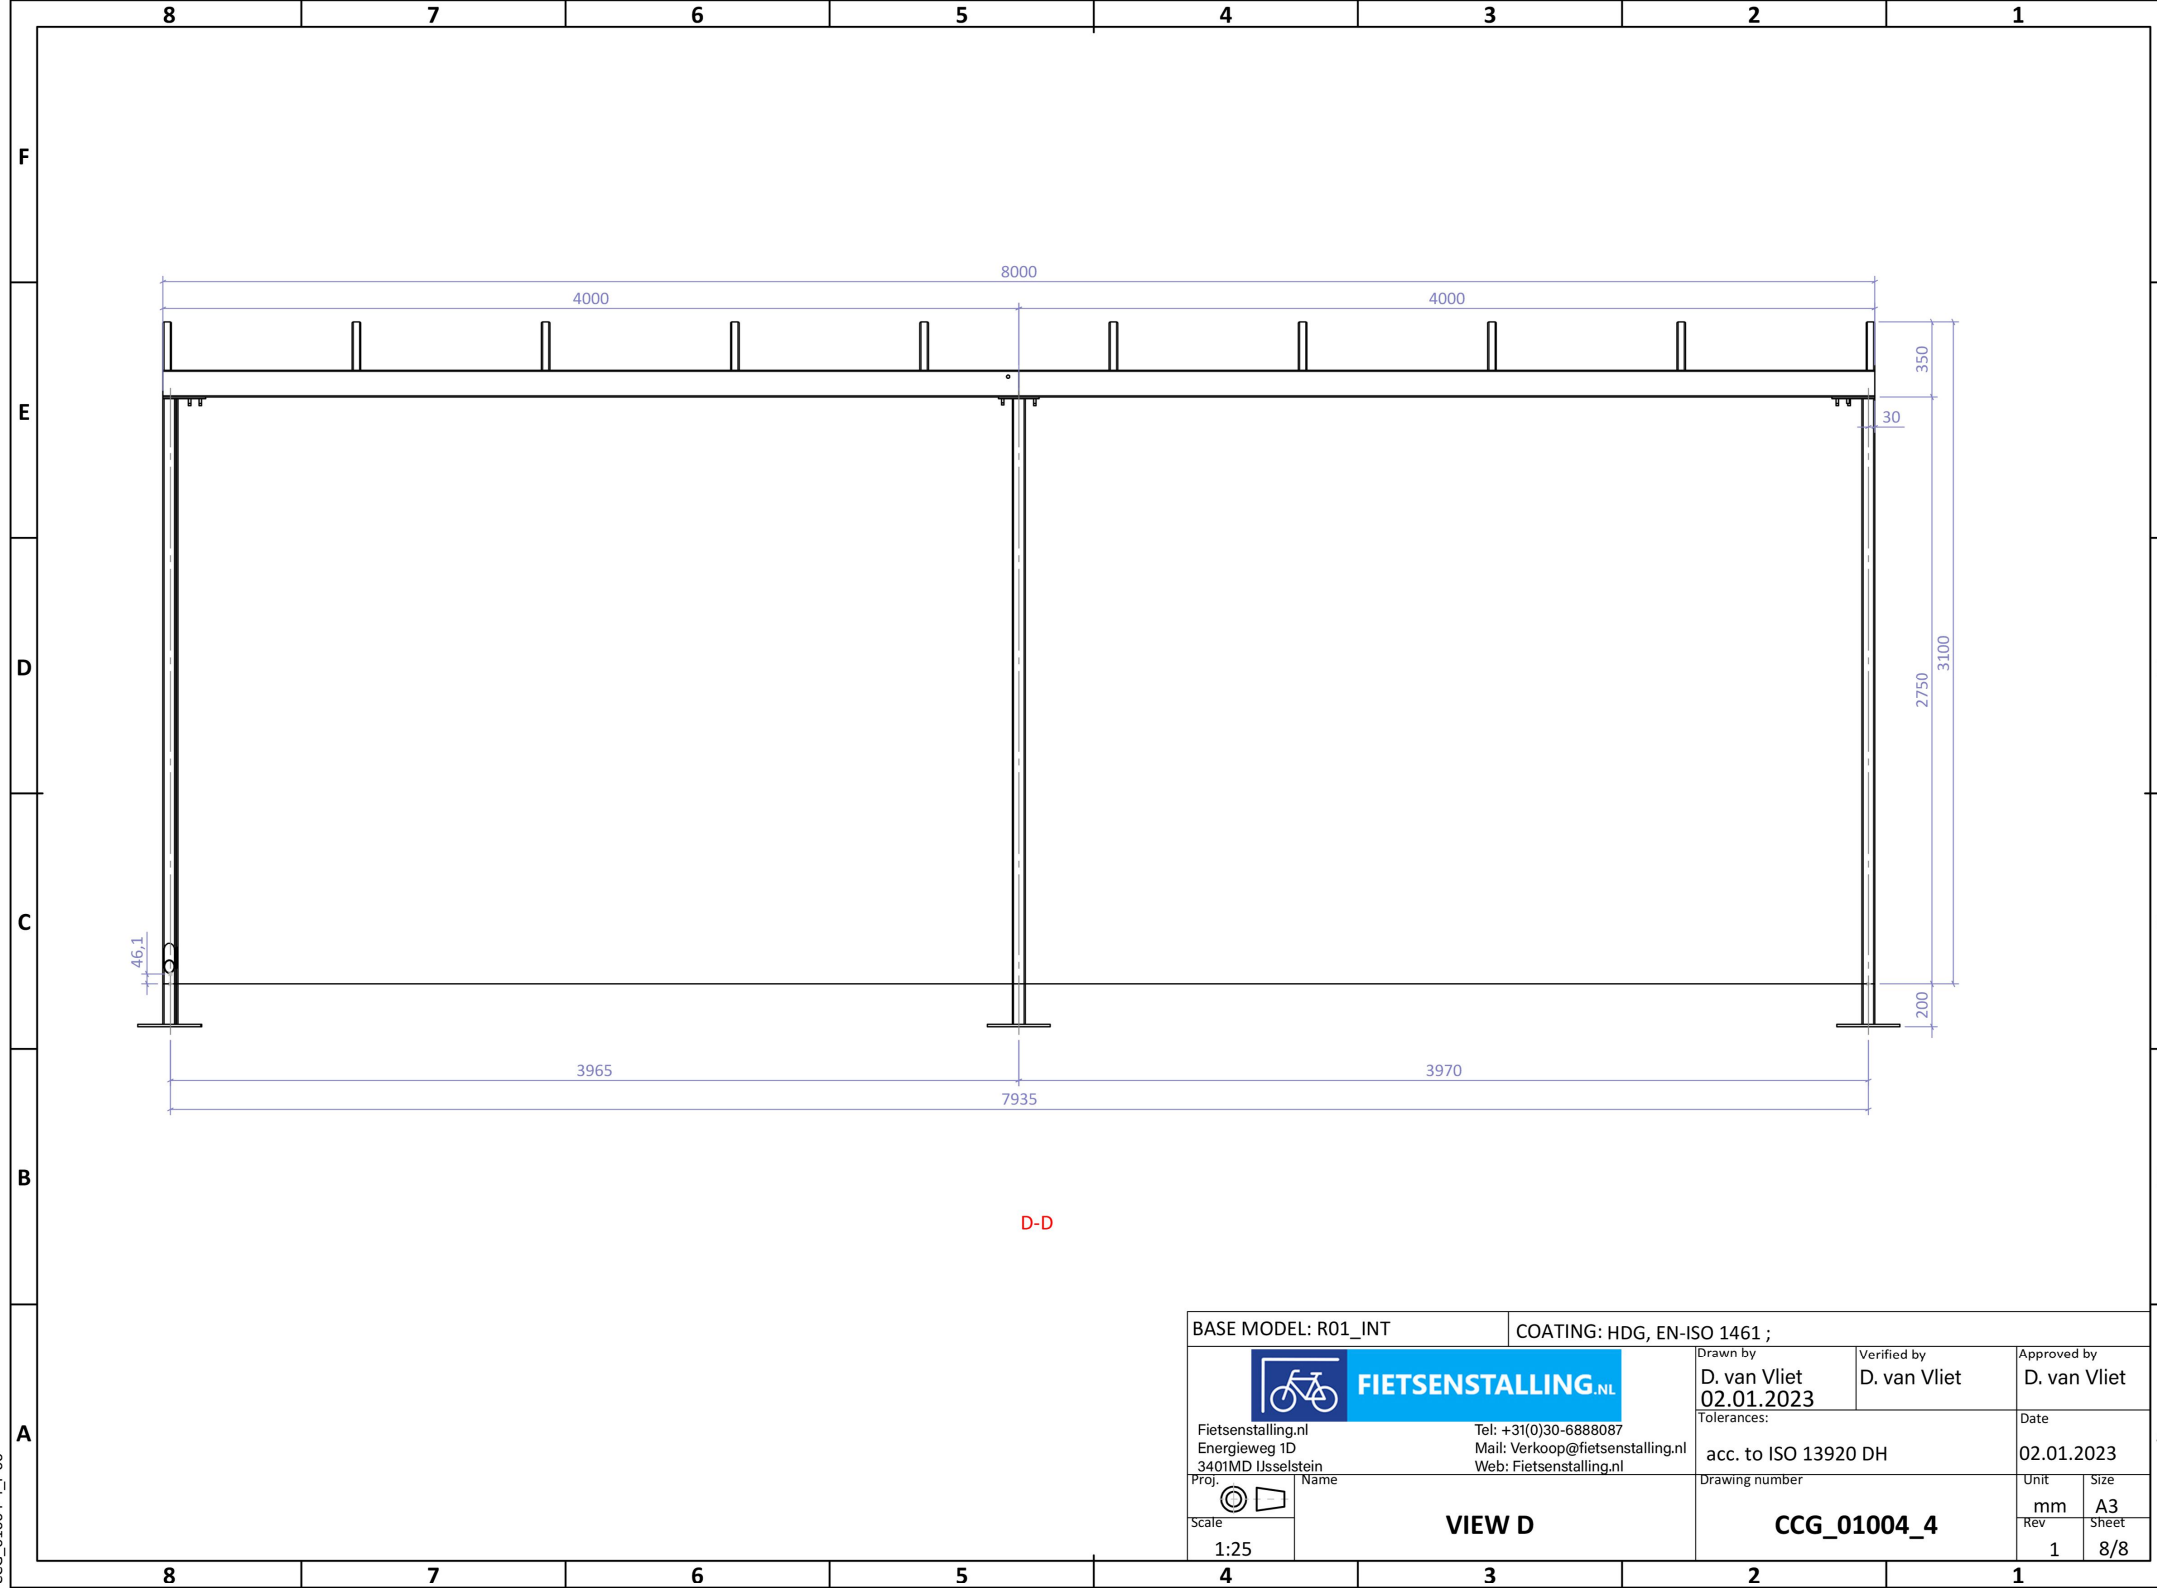

BASE MODEL: R01_INT		COATING: HDG, EN-ISO 1461 ;					
 Fietsenstalling.nl Energieweg 1D 3401MD IJsselstein		Drawn by D. van Vliet 02.01.2023 Tolerances: acc. to ISO 13920 DH Drawing number CCG_01004_4		Verified by D. van Vliet		Approved by D. van Vliet	
				Date 02.01.2023 Unit mm Rev 1 Size A3 Sheet 8/8			
Proj.  Scale 1:25		Name VIEW D					