



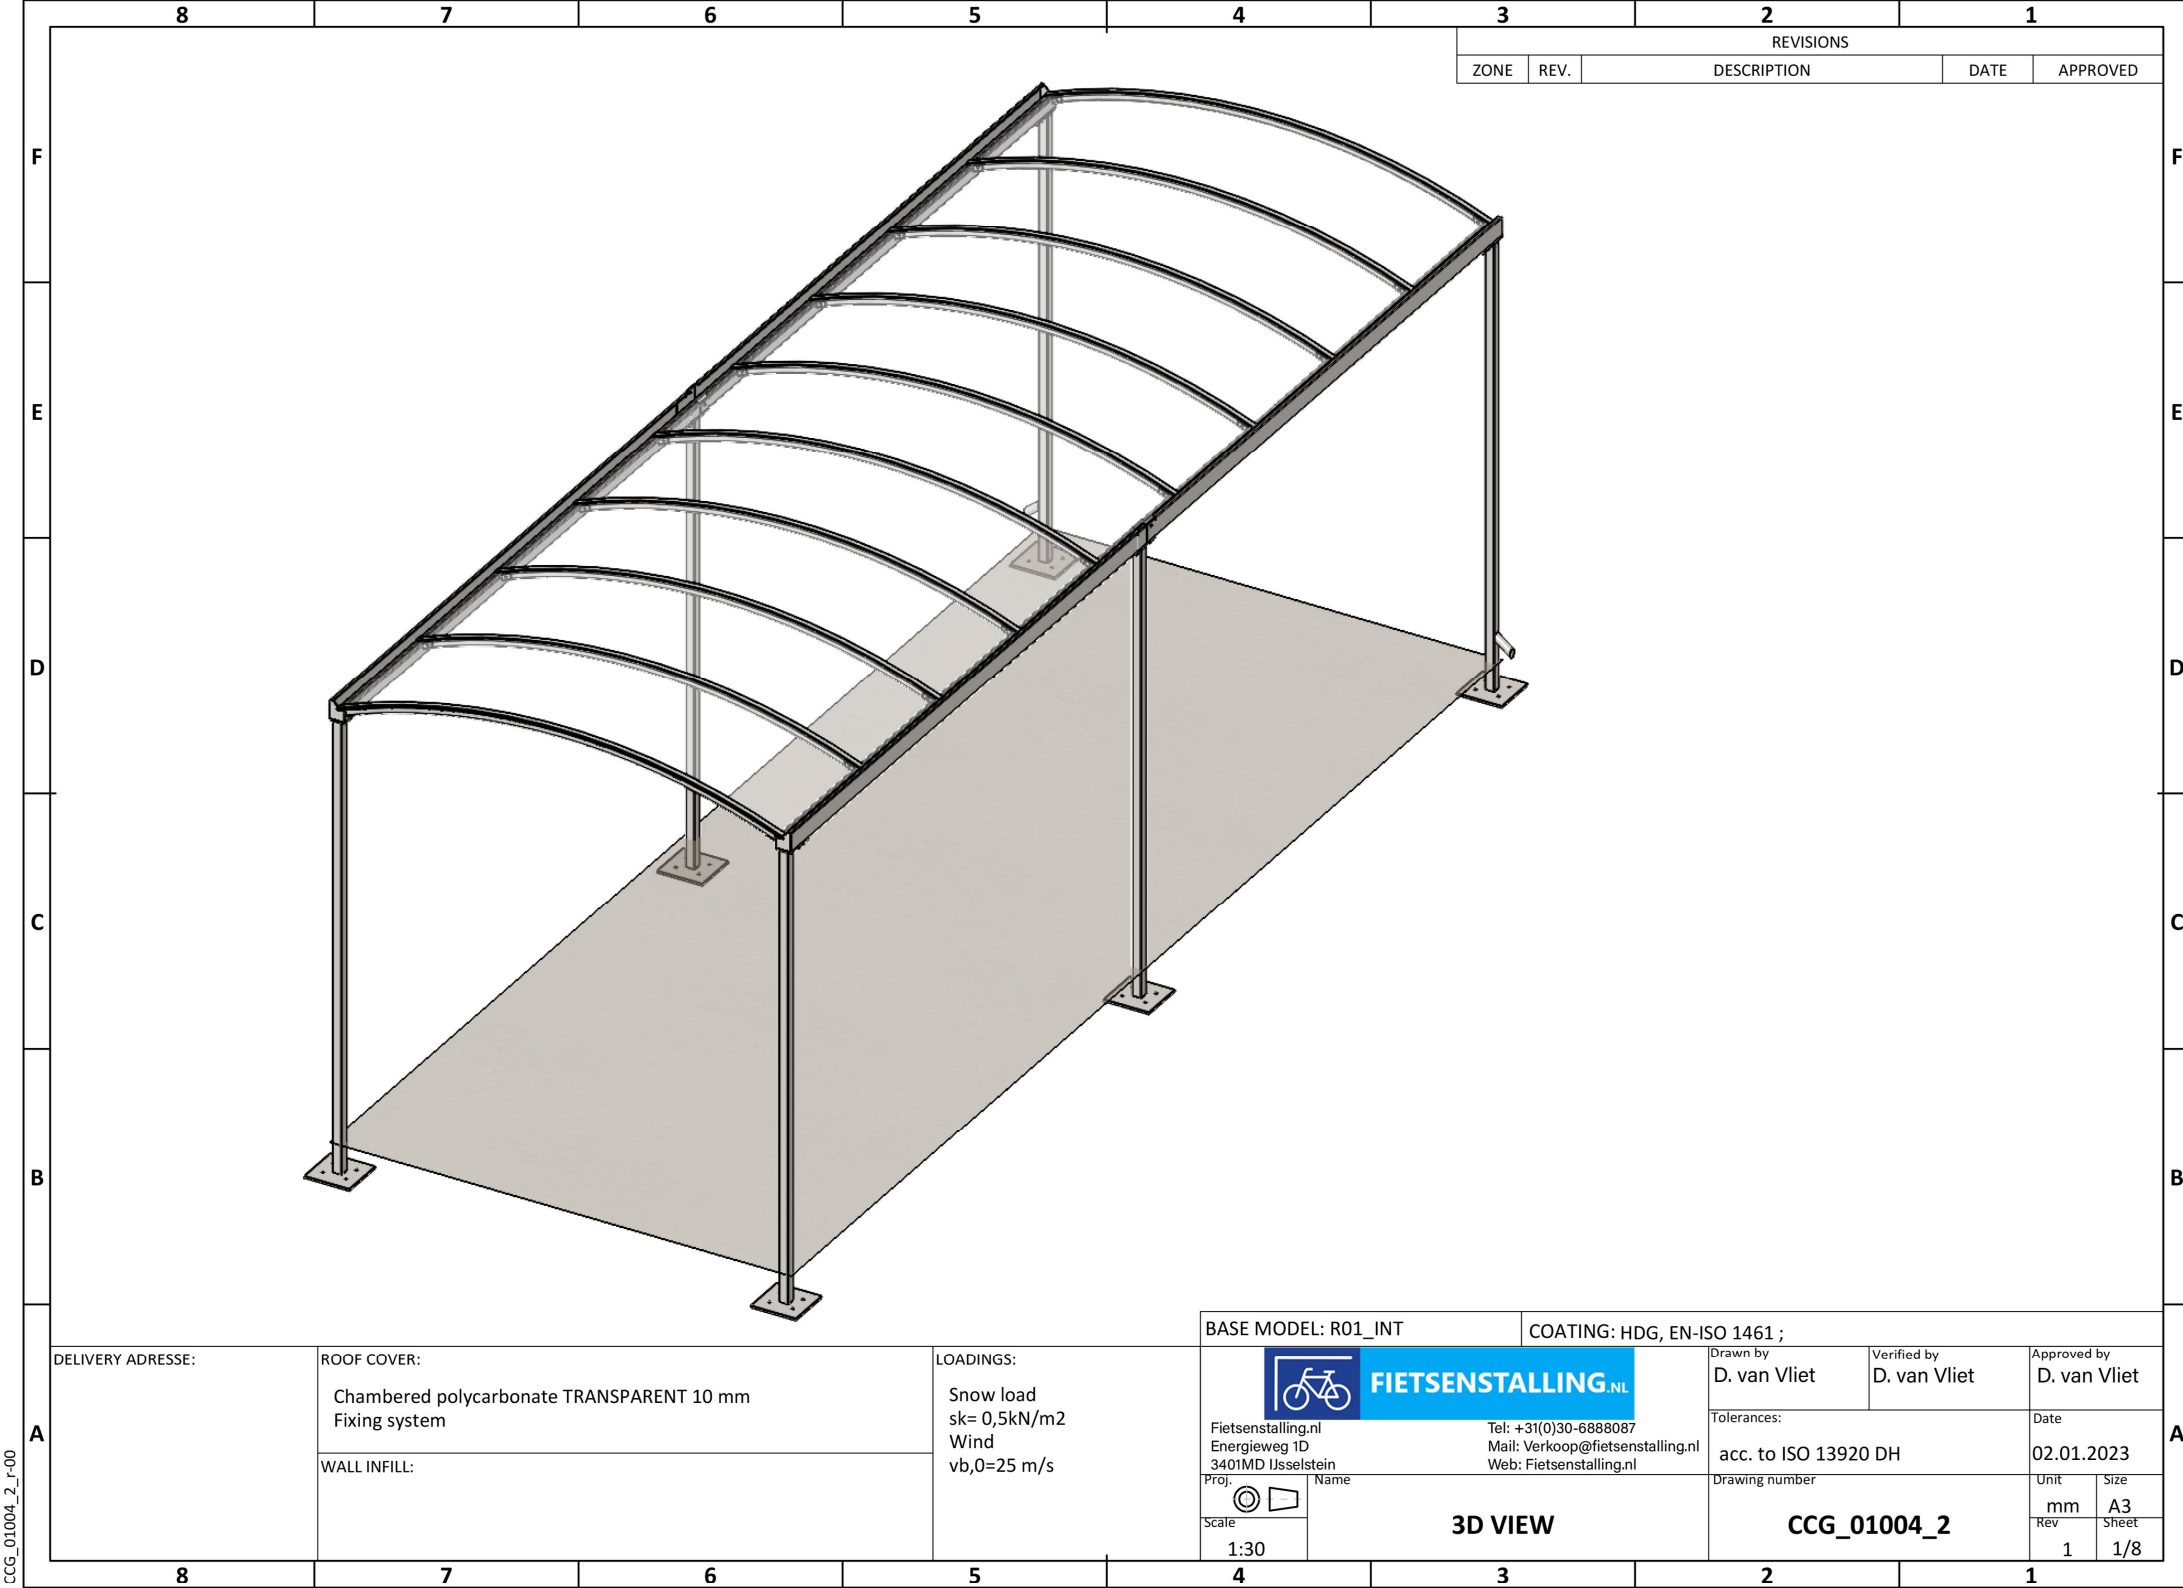

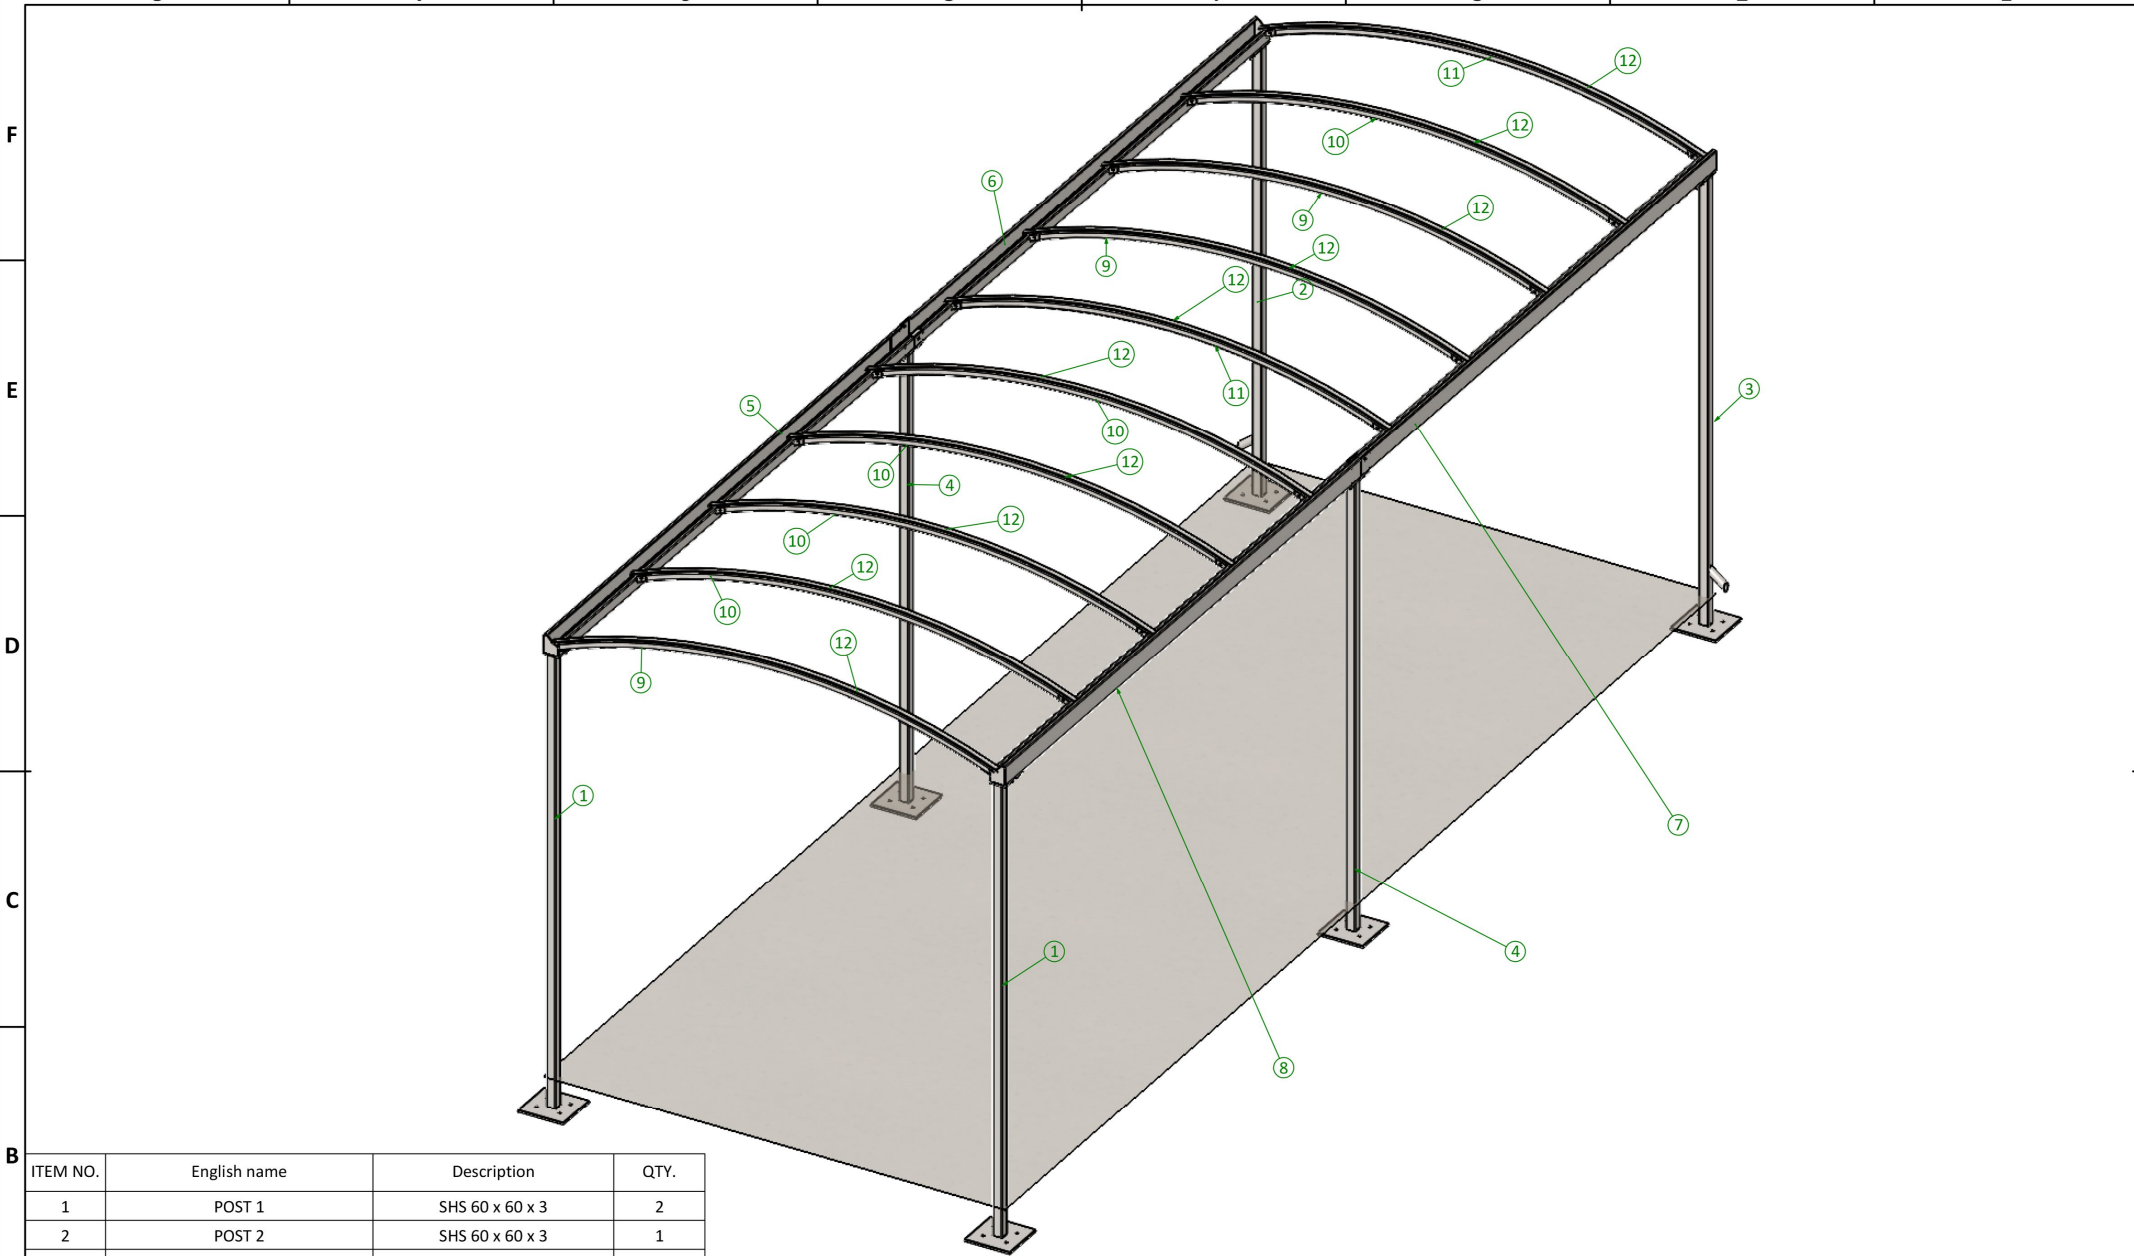


ITEM NO.	English name	Description	QTY.
1	POST 1	SHS 60 x 60 x 3	2
2	POST 2	SHS 60 x 60 x 3	1
3	POST 3	SHS 60 x 60 x 3	1
4	POST 4	SHS 60 x 60 x 3	2
5	INTGUTTER BLR1	BLR 100x75/125x3	1
6	INTGUTTER BLR2	BLR 100x75/125x3	1
7	INTGUTTER BLR3	BLR 100x75/125x3	1
8	INTGUTTER BLR4	BLR 100x75/125x3	1
9	RAFTER R1	SHS 40 x 40 x 3	3
10	RAFTER R2	SHS 40 x 40 x 3	5
11	RAFTER R3	SHS 40 x 40 x 3	2
12	FLAT BAR	Flat bar ALU 40 x 3	10

BASE MODEL: R01_INT		COATING: HDG, EN-ISO 1461 ;		
		Drawn by D. van Vliet	Verified by D. van Vliet	Approved by D. van Vliet
Fietsenstalling.nl Energieweg 1D 3401MD IJsselstein		Tel: +31(0)30-6888087 Mail: Verkoop@fietsenstalling.nl Web: Fietsenstalling.nl		Date 02.01.2023
Proj. 		Name MAIN CONSTRUCTION		Drawing number CCG_01004_2
Scale 1:30				Unit mm Rev 1
				Size A3 Sheet 2/8


CCG_01004_2_r-00


CCG_01004_2_r-00

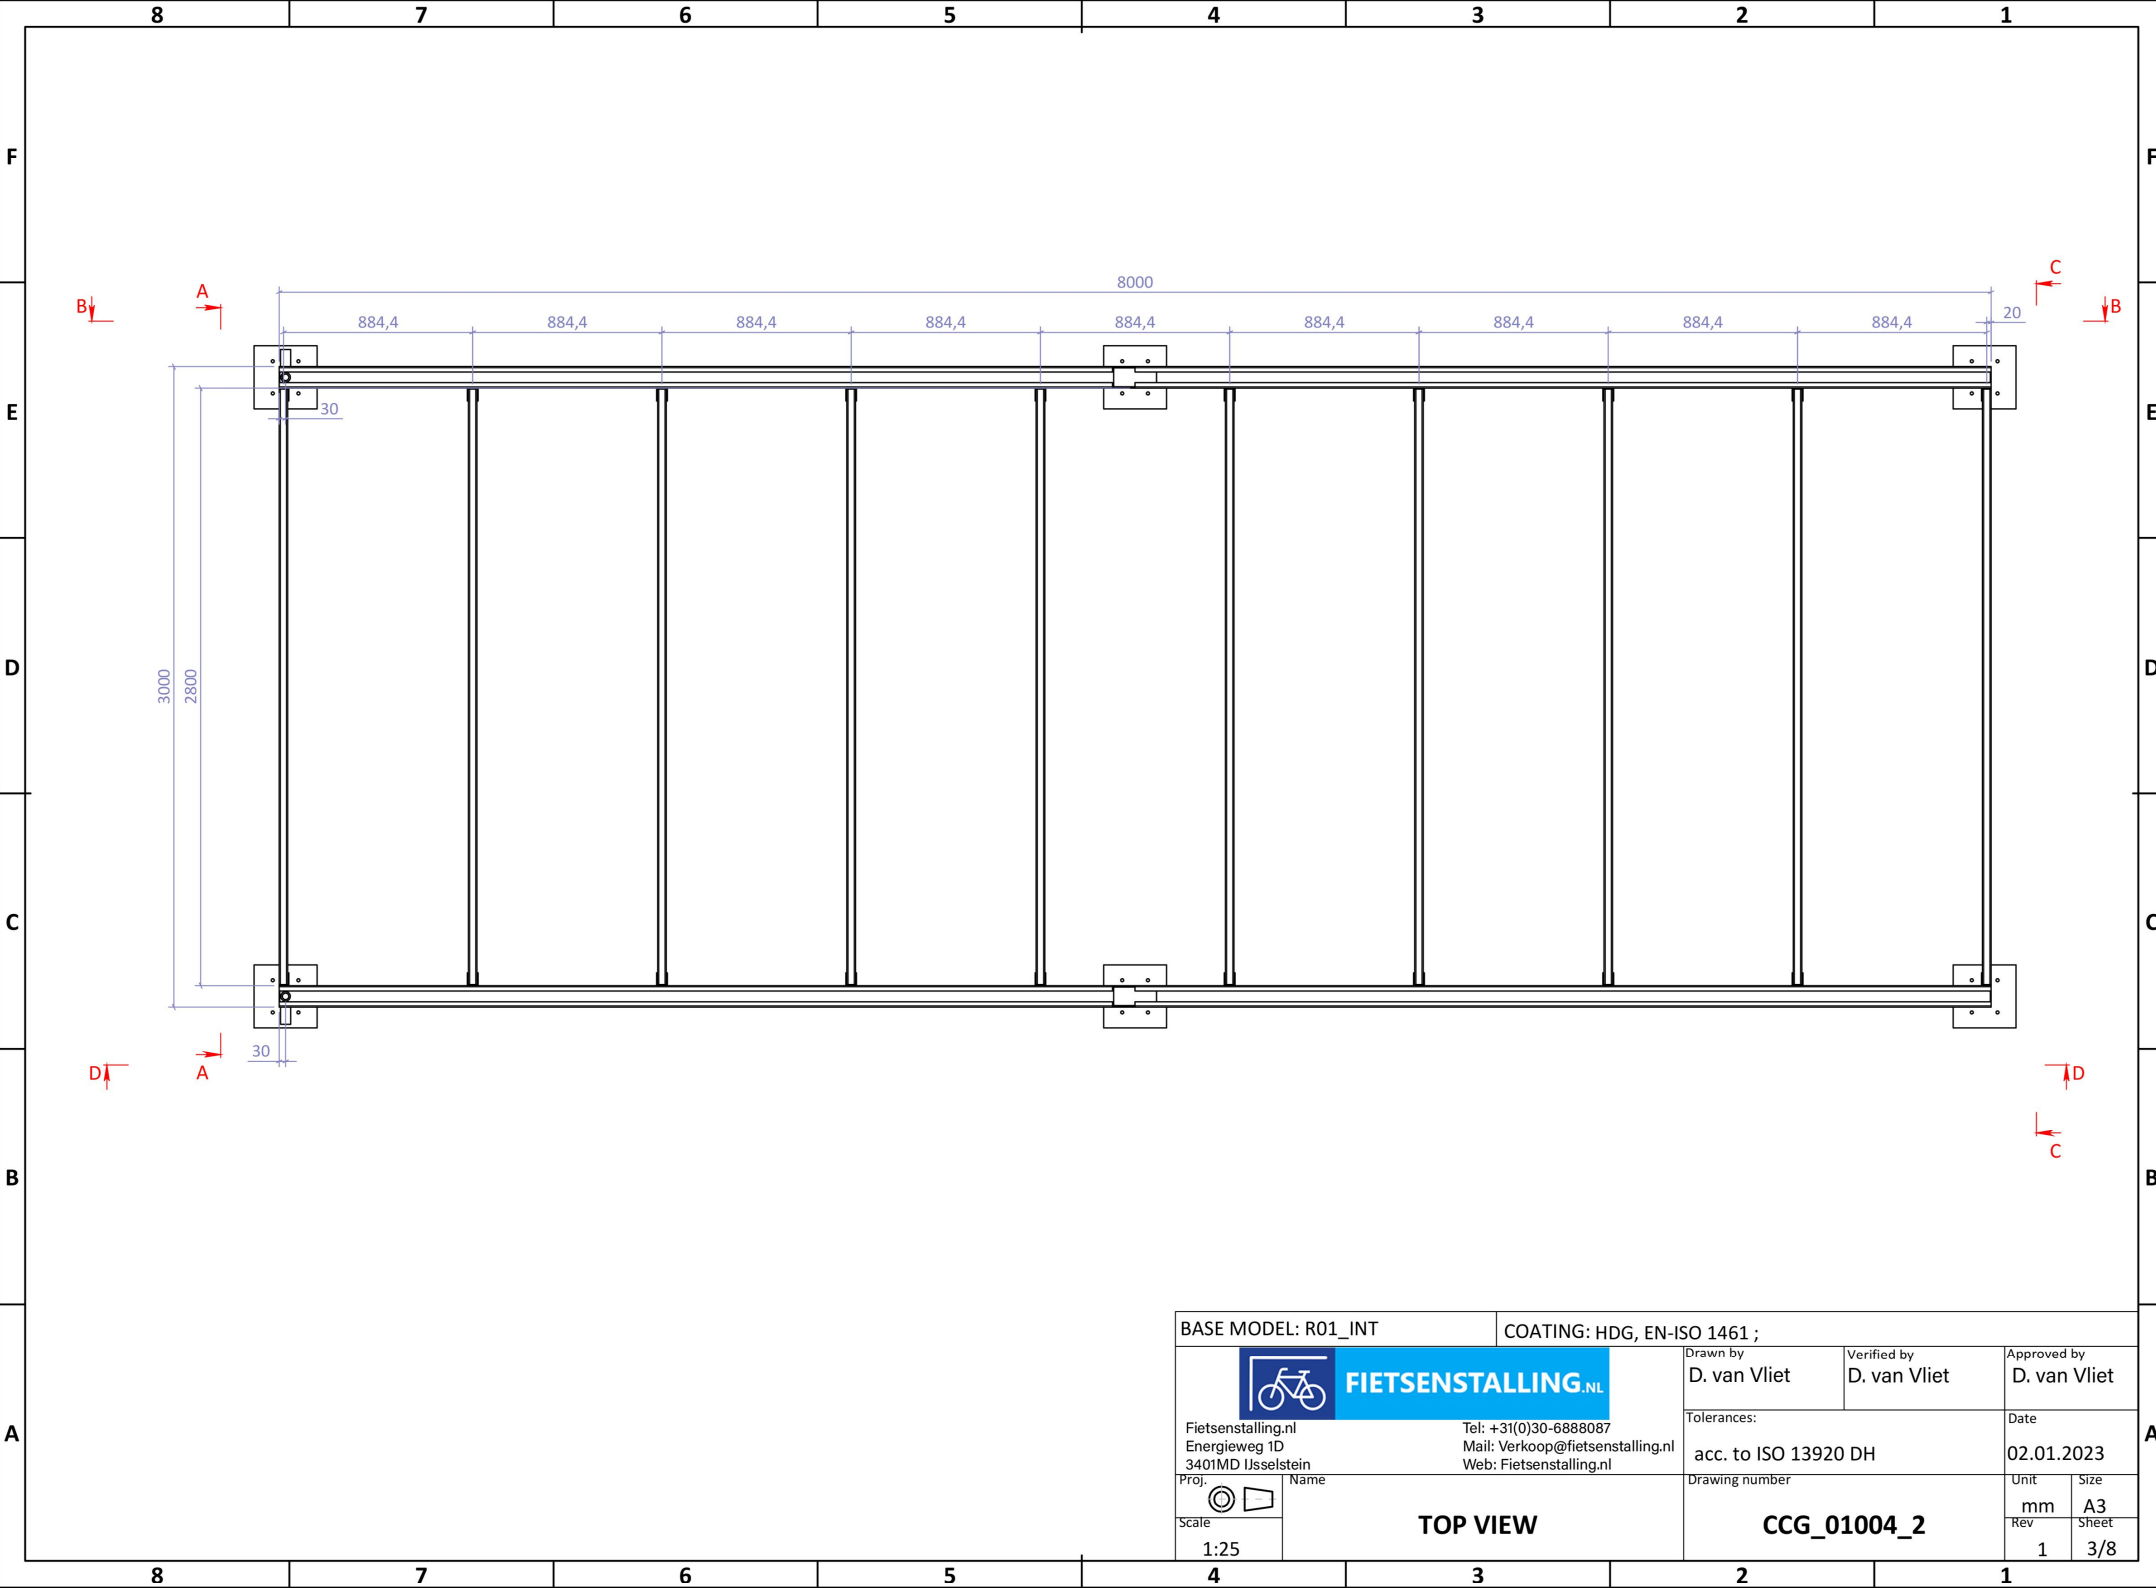

BASE MODEL: R01_INT			COATING: HDG, EN-ISO 1461 ;		
 FIETSENSTALLING.NL Fietsenstalling.nl Energieweg 1D 3401MD IJsselstein Tel: +31(0)30-6888087 Mail: Verkoop@fietsenstalling.nl Web: Fietsenstalling.nl			Drawn by D. van Vliet	Verified by D. van Vliet	Approved by D. van Vliet
			Tolerances: acc. to ISO 13920 DH		Date 02.01.2023
Proj. 	Name		Drawing number		Unit mm
Scale 1:25	TOP VIEW		CCG_01004_2		Size A3
					Rev 1

CCG_01004_2_r-00

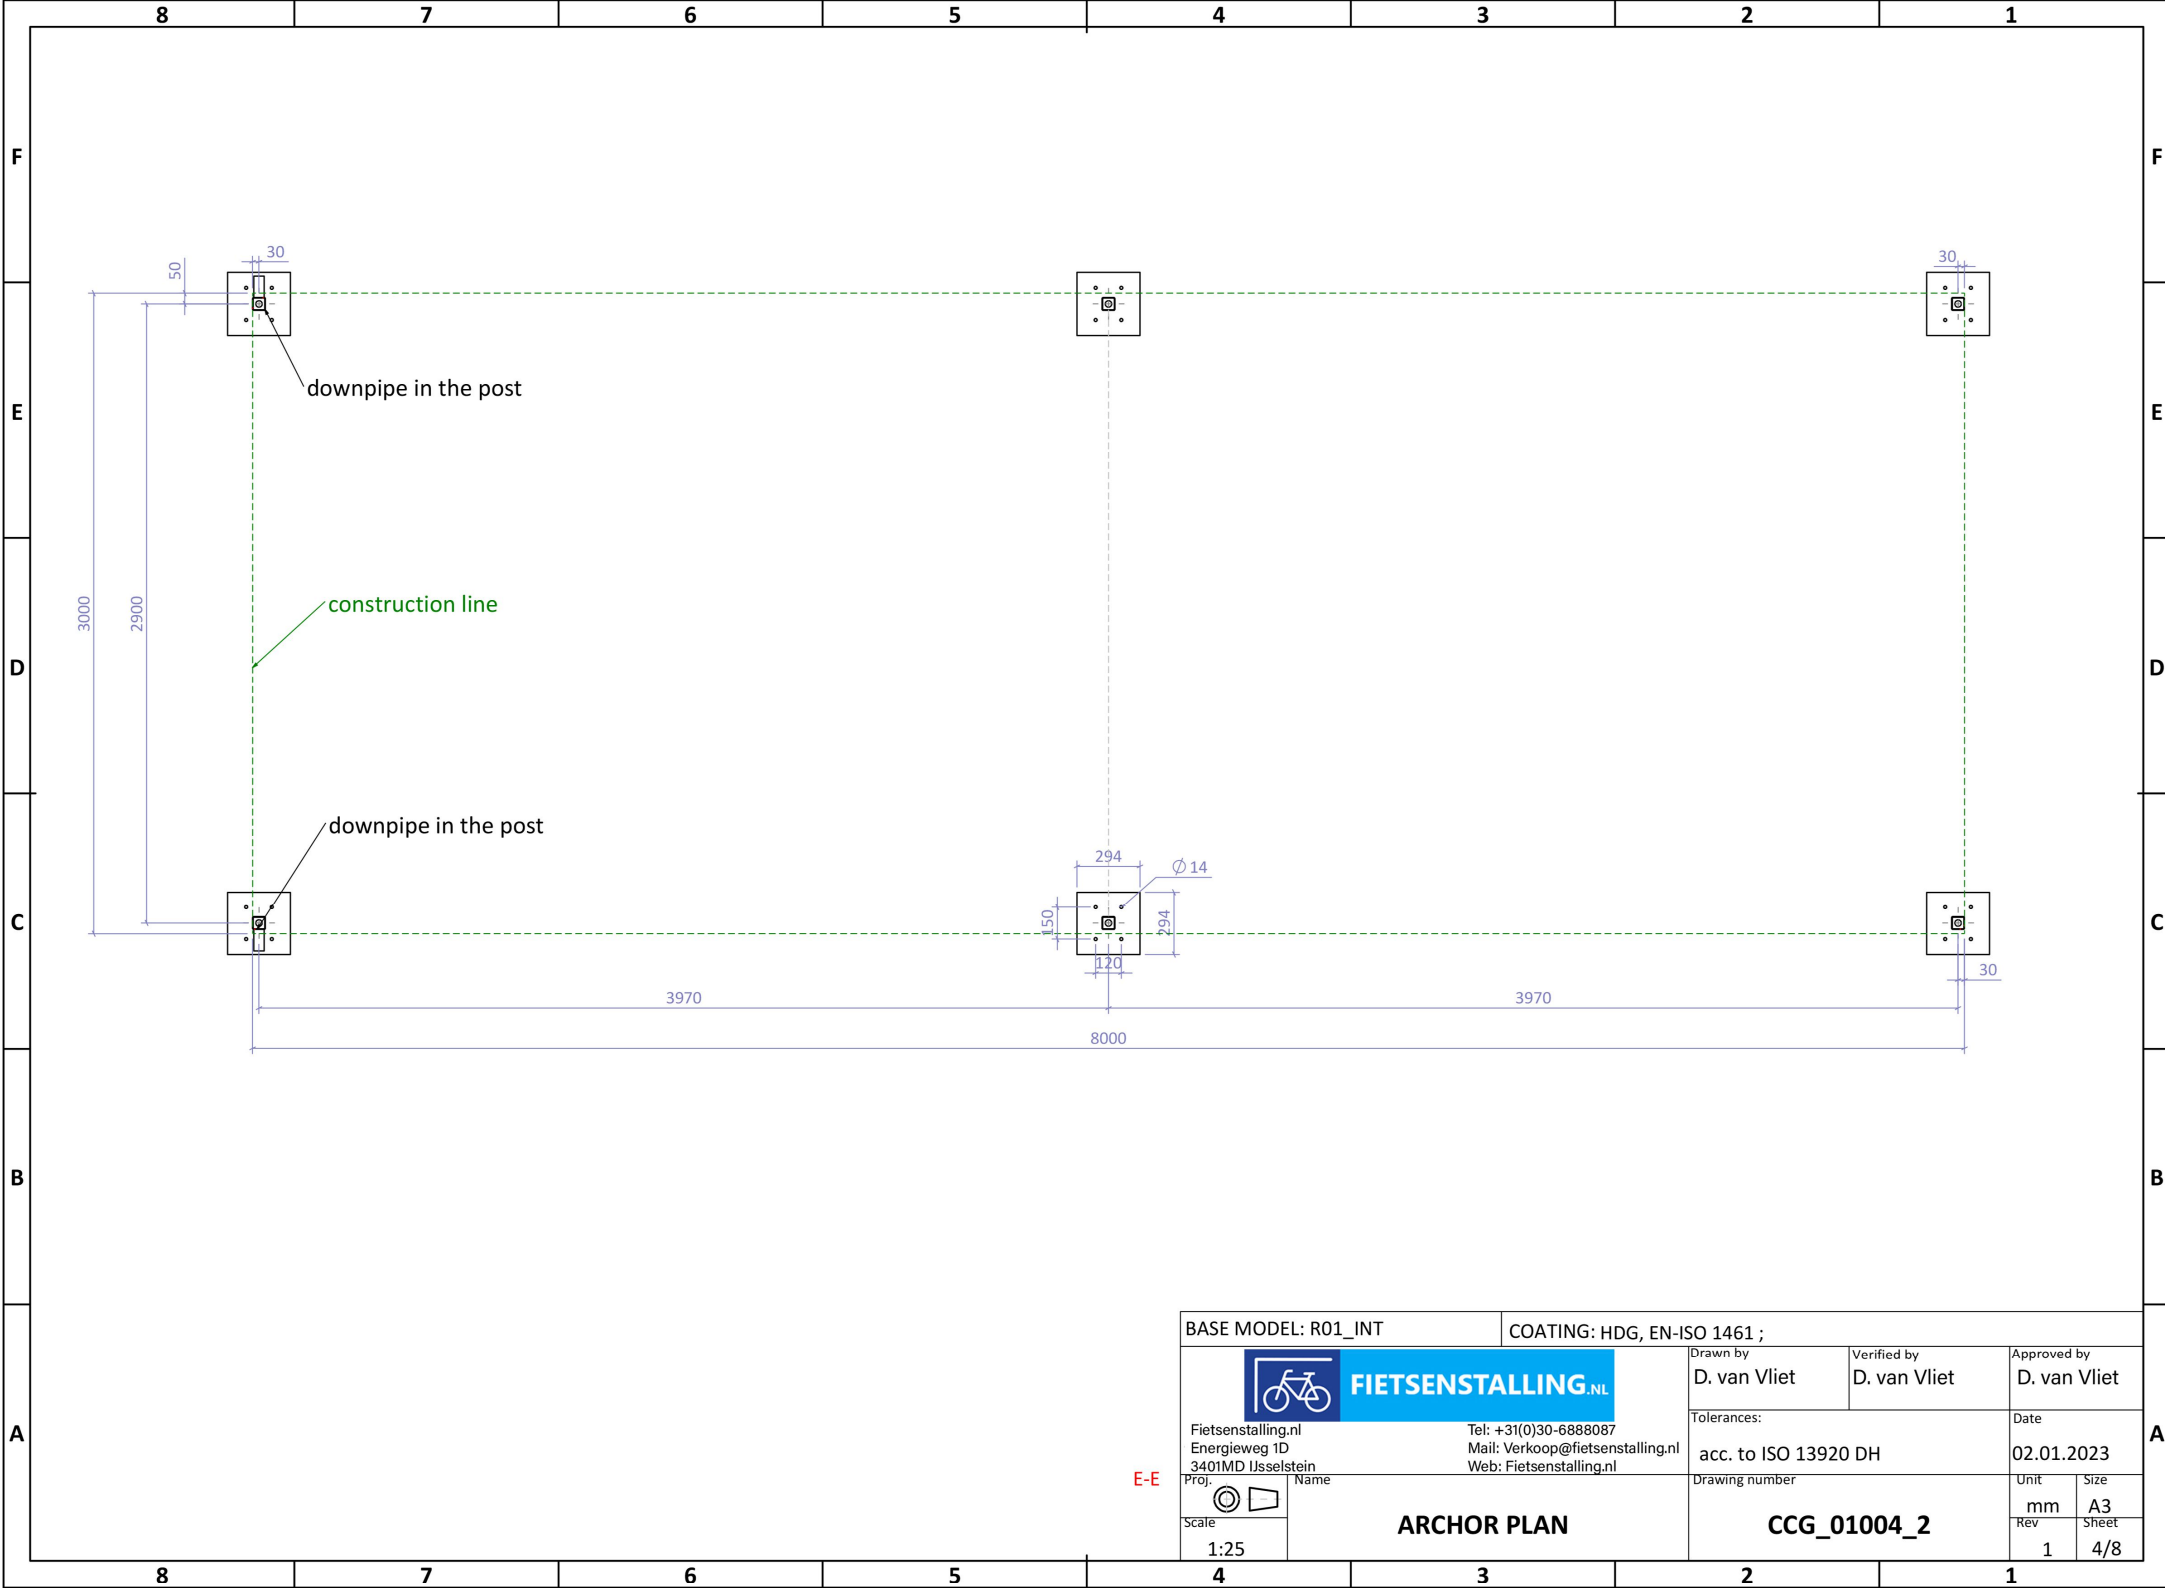

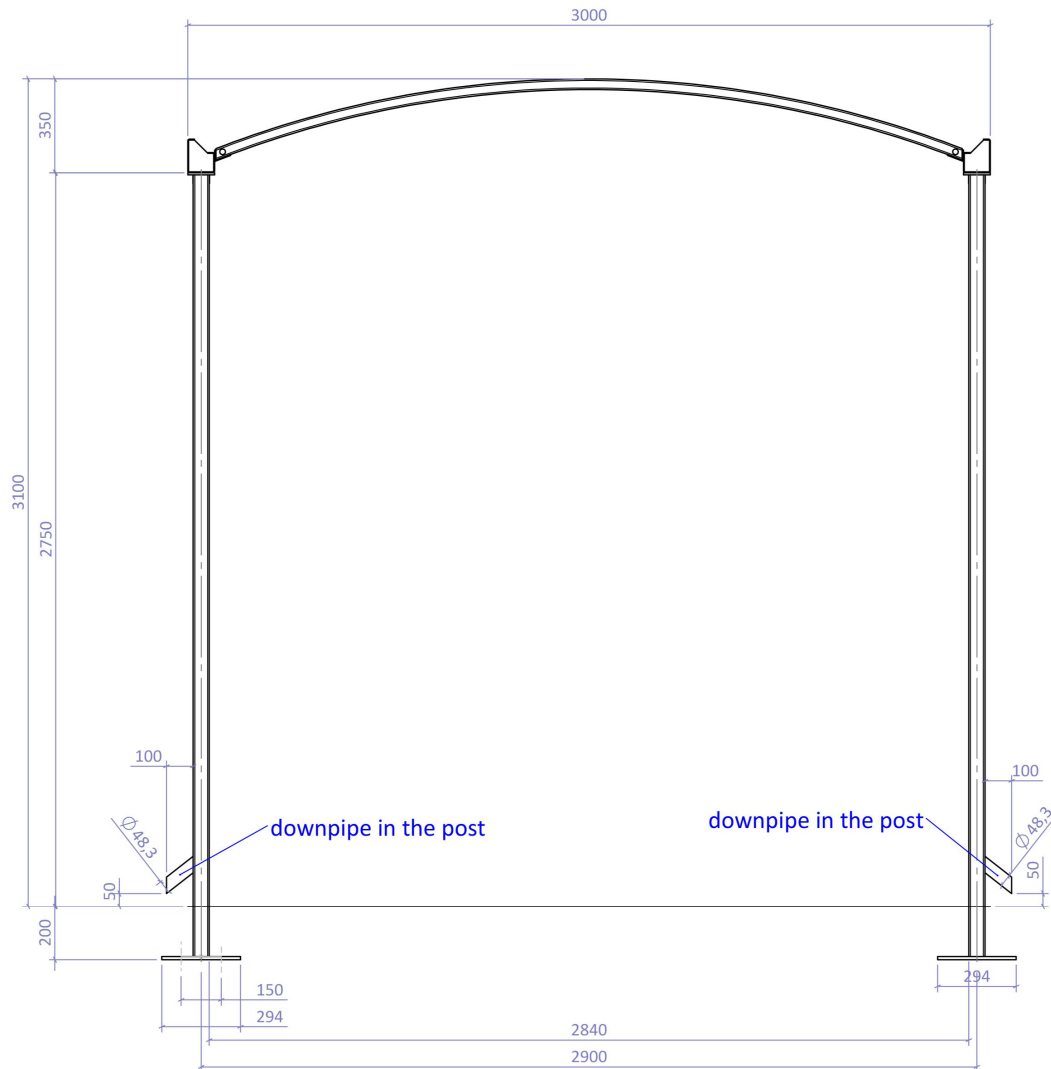

A-A

BASE MODEL: R01_INT

COATING: HDG, EN-ISO 1461 ;



FIETSENSTALLING.NL

Fietsenstalling.nl
Energieweg 1D
3401MD IJsselstein

Tel: +31(0)30-6888087
Mail: Verkoop@fietsenstalling.nl
Web: Fietsenstalling.nl



Scale
1:20

Name

VIEW A

Drawn by
D. van Vliet

Verified by
D. van Vliet

Approved by
D. van Vliet

Tolerances:
acc. to ISO 13920 DH


Date
02.01.2023

Drawing number


CCG_01004_2

Unit	Size
mm	A3
Rev	Sheet
1	5/8

CCG_01004_2_r-00

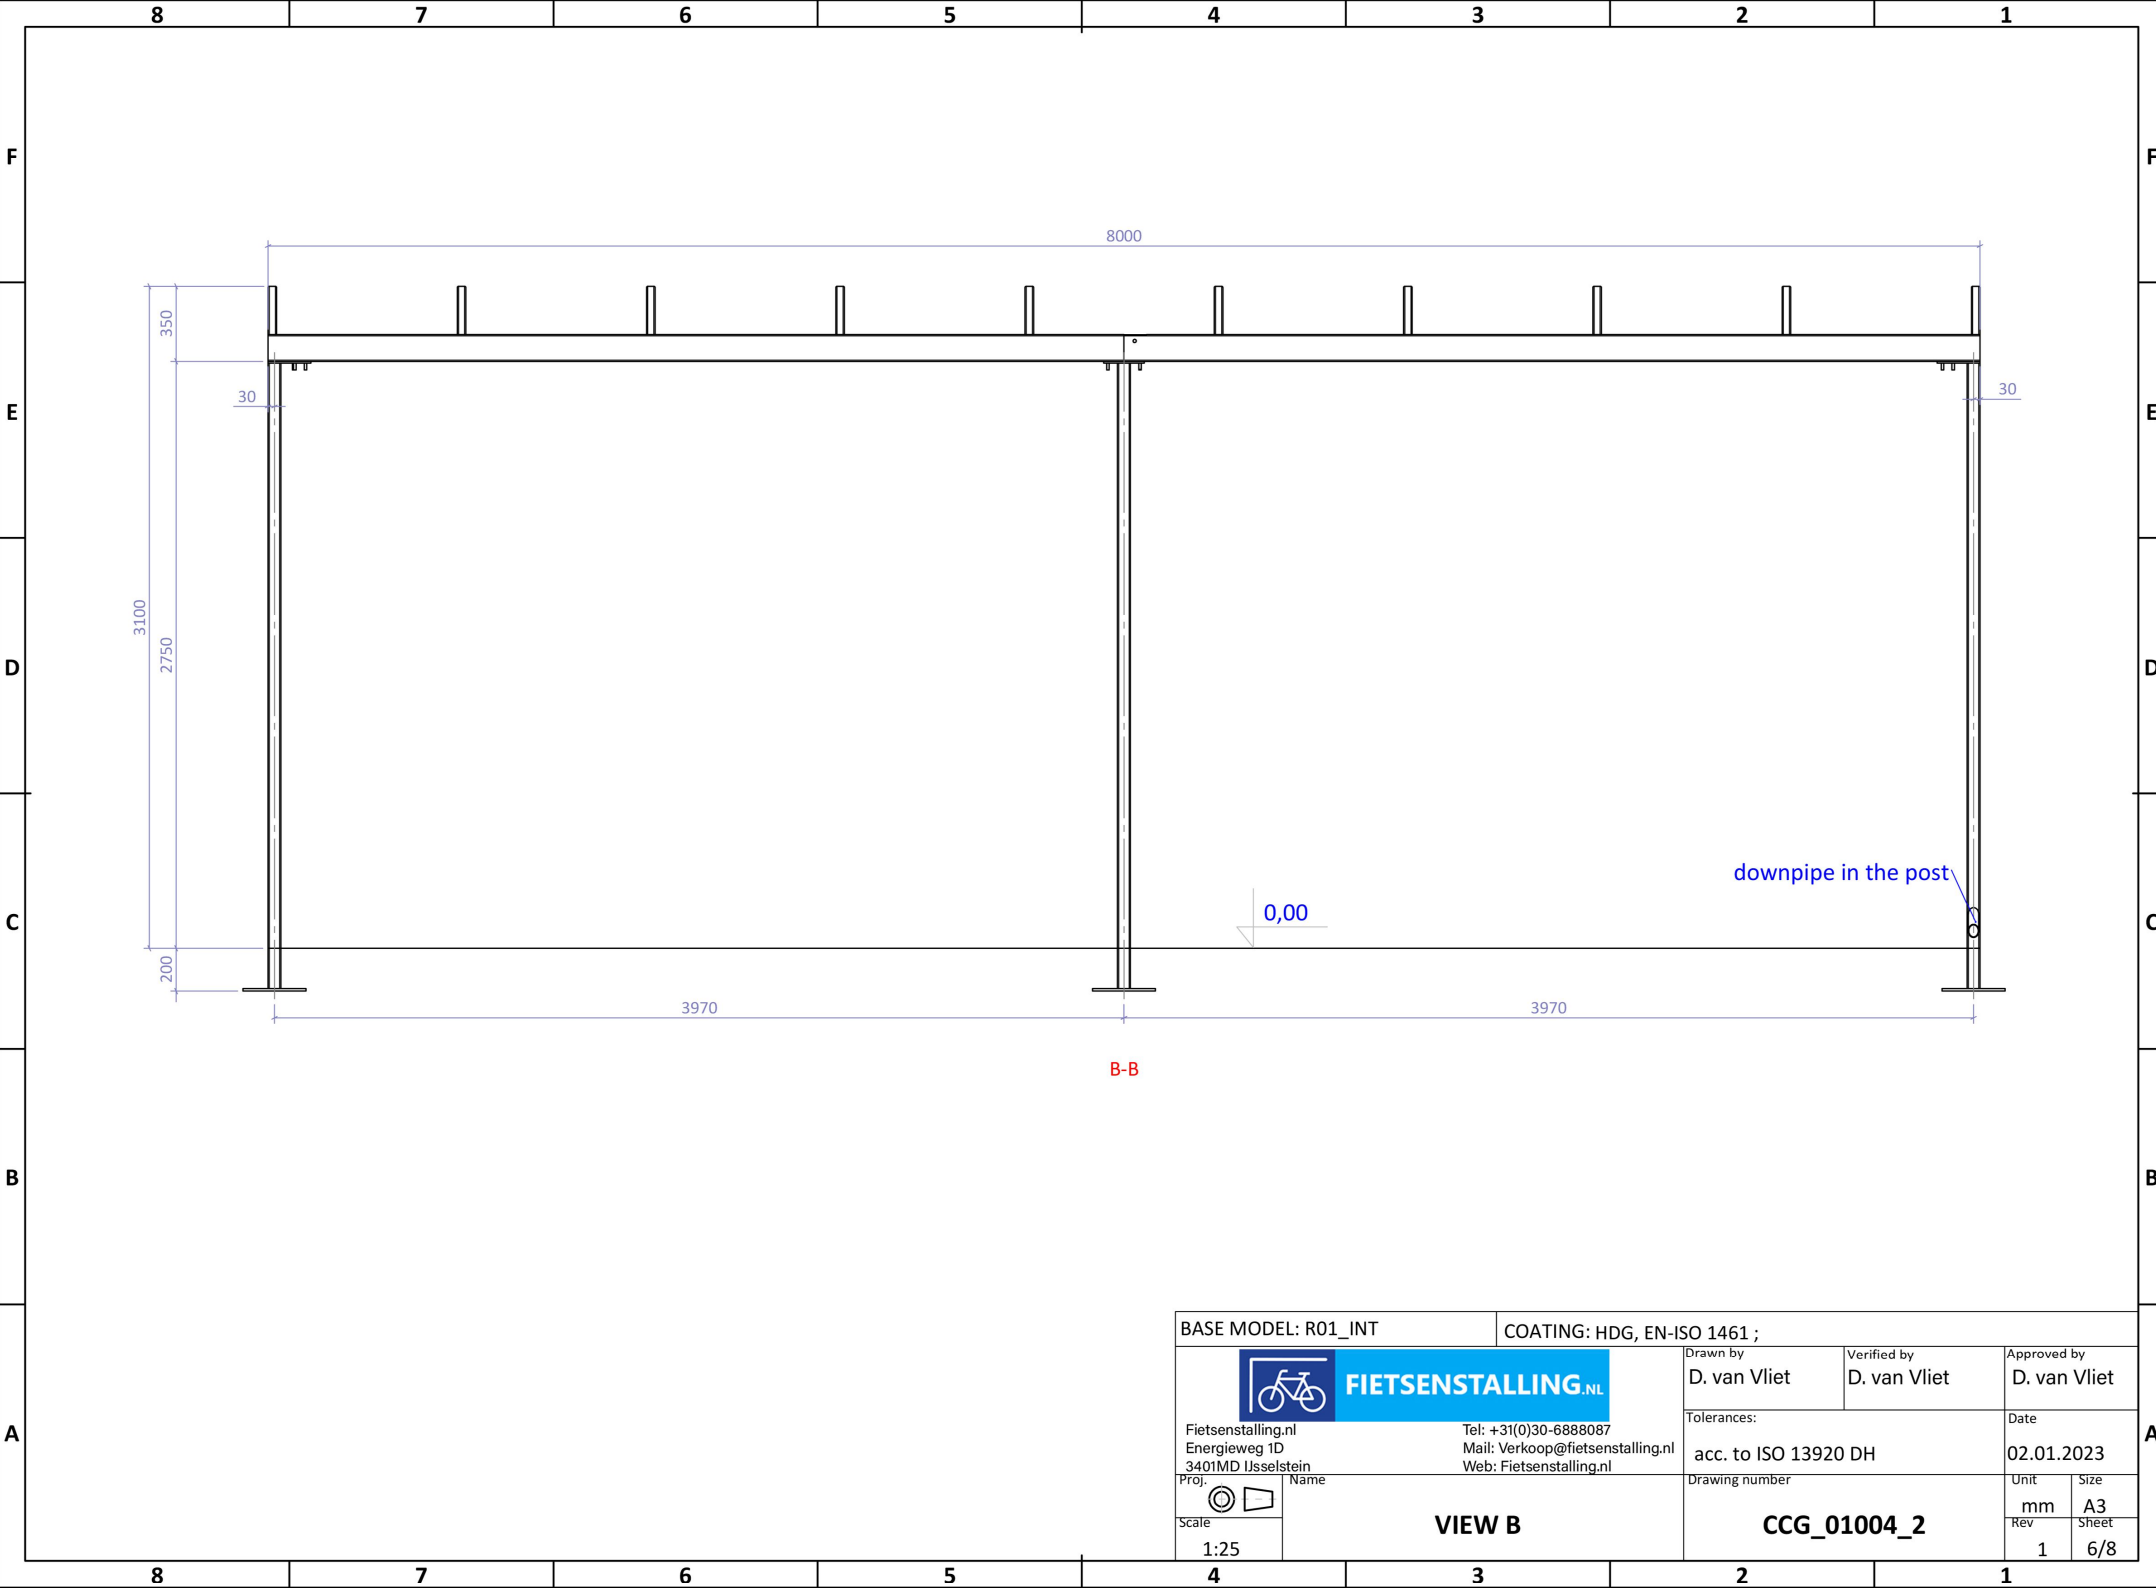


BASE MODEL: R01_INT		COATING: HDG, EN-ISO 1461 ;		
 Fietsenstalling.nl Energieweg 1D 3401MD IJsselstein	 FIETSENSTALLING.NL	Drawn by D. van Vliet	Verified by D. van Vliet	Approved by D. van Vliet
	Tolerances: acc. to ISO 13920 DH		Date 02.01.2023	
	Proj. 	Name		Unit mm
	Scale 1:25	VIEW B		Drawing number CCG_01004_2
				Rev 1
				Size A3 Sheet 6/8

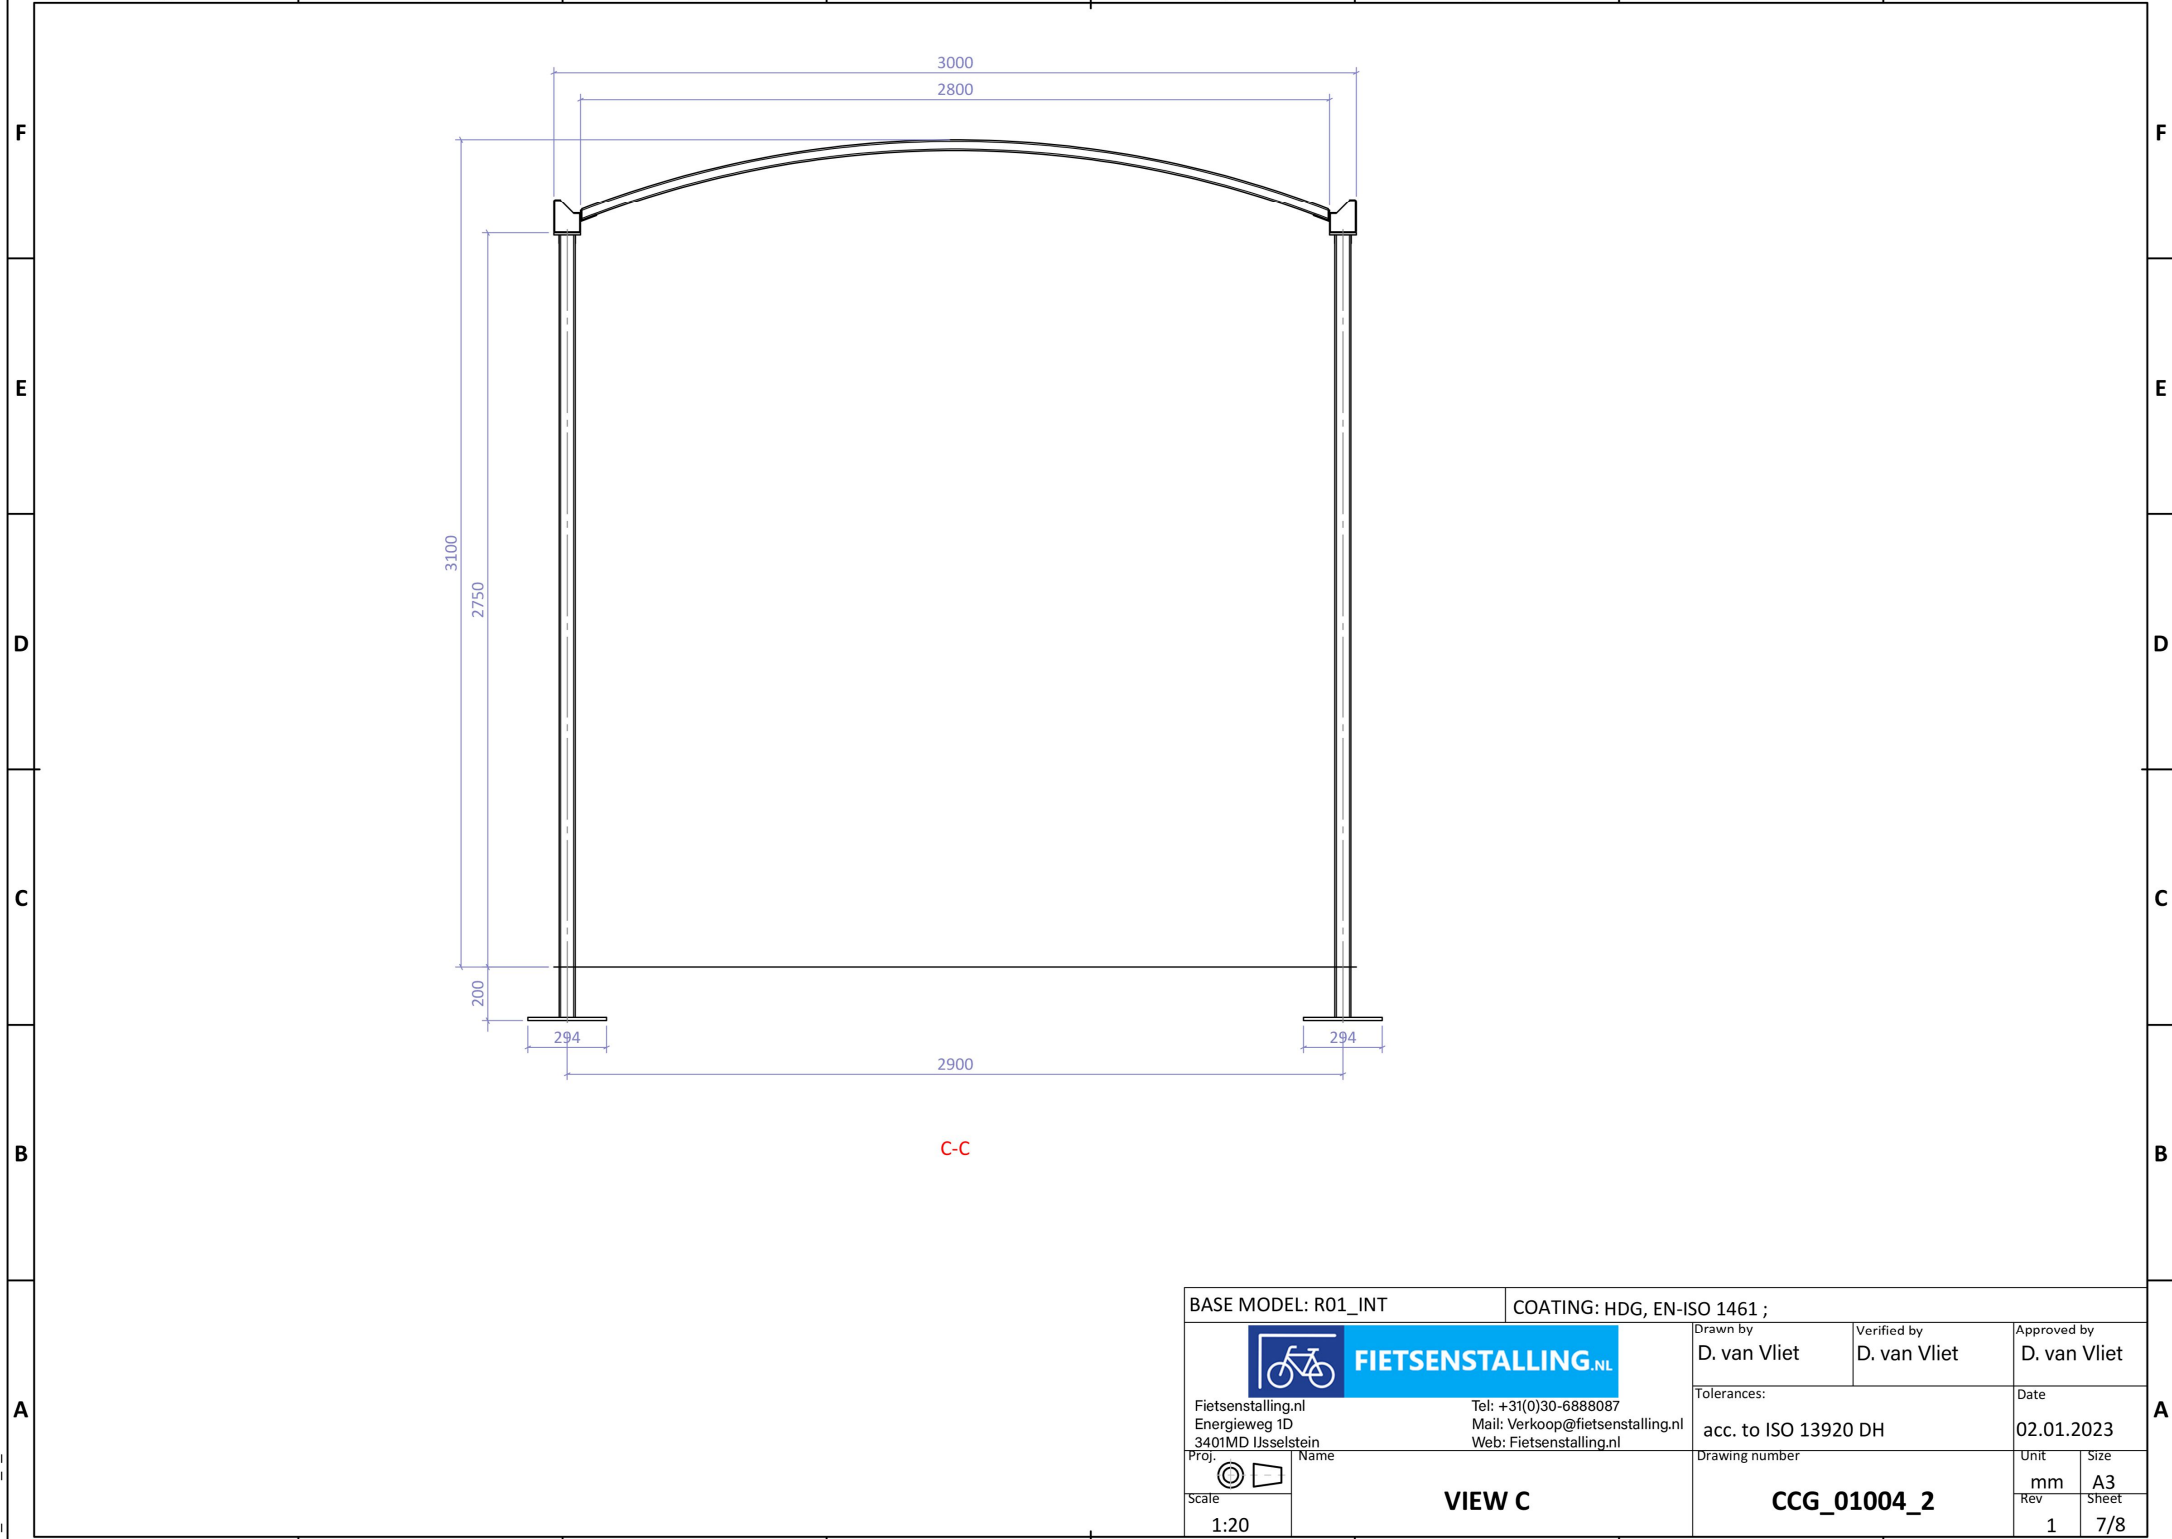

BASE MODEL: R01_INT		COATING: HDG, EN-ISO 1461 ;						
 FIETSENSTALLING.NL Fietsenstalling.nl Energieweg 1D 3401MD IJsselstein Proj.  Scale 1:20		Drawn by D. van Vliet		Verified by D. van Vliet		Approved by D. van Vliet		
		Tolerances: acc. to ISO 13920 DH					Date 02.01.2023	
		Drawing number CCG_01004_2					Unit mm	Size A3
							Rev 1	Sheet 7/8
VIEW C								

CCG_01004_2_r-00

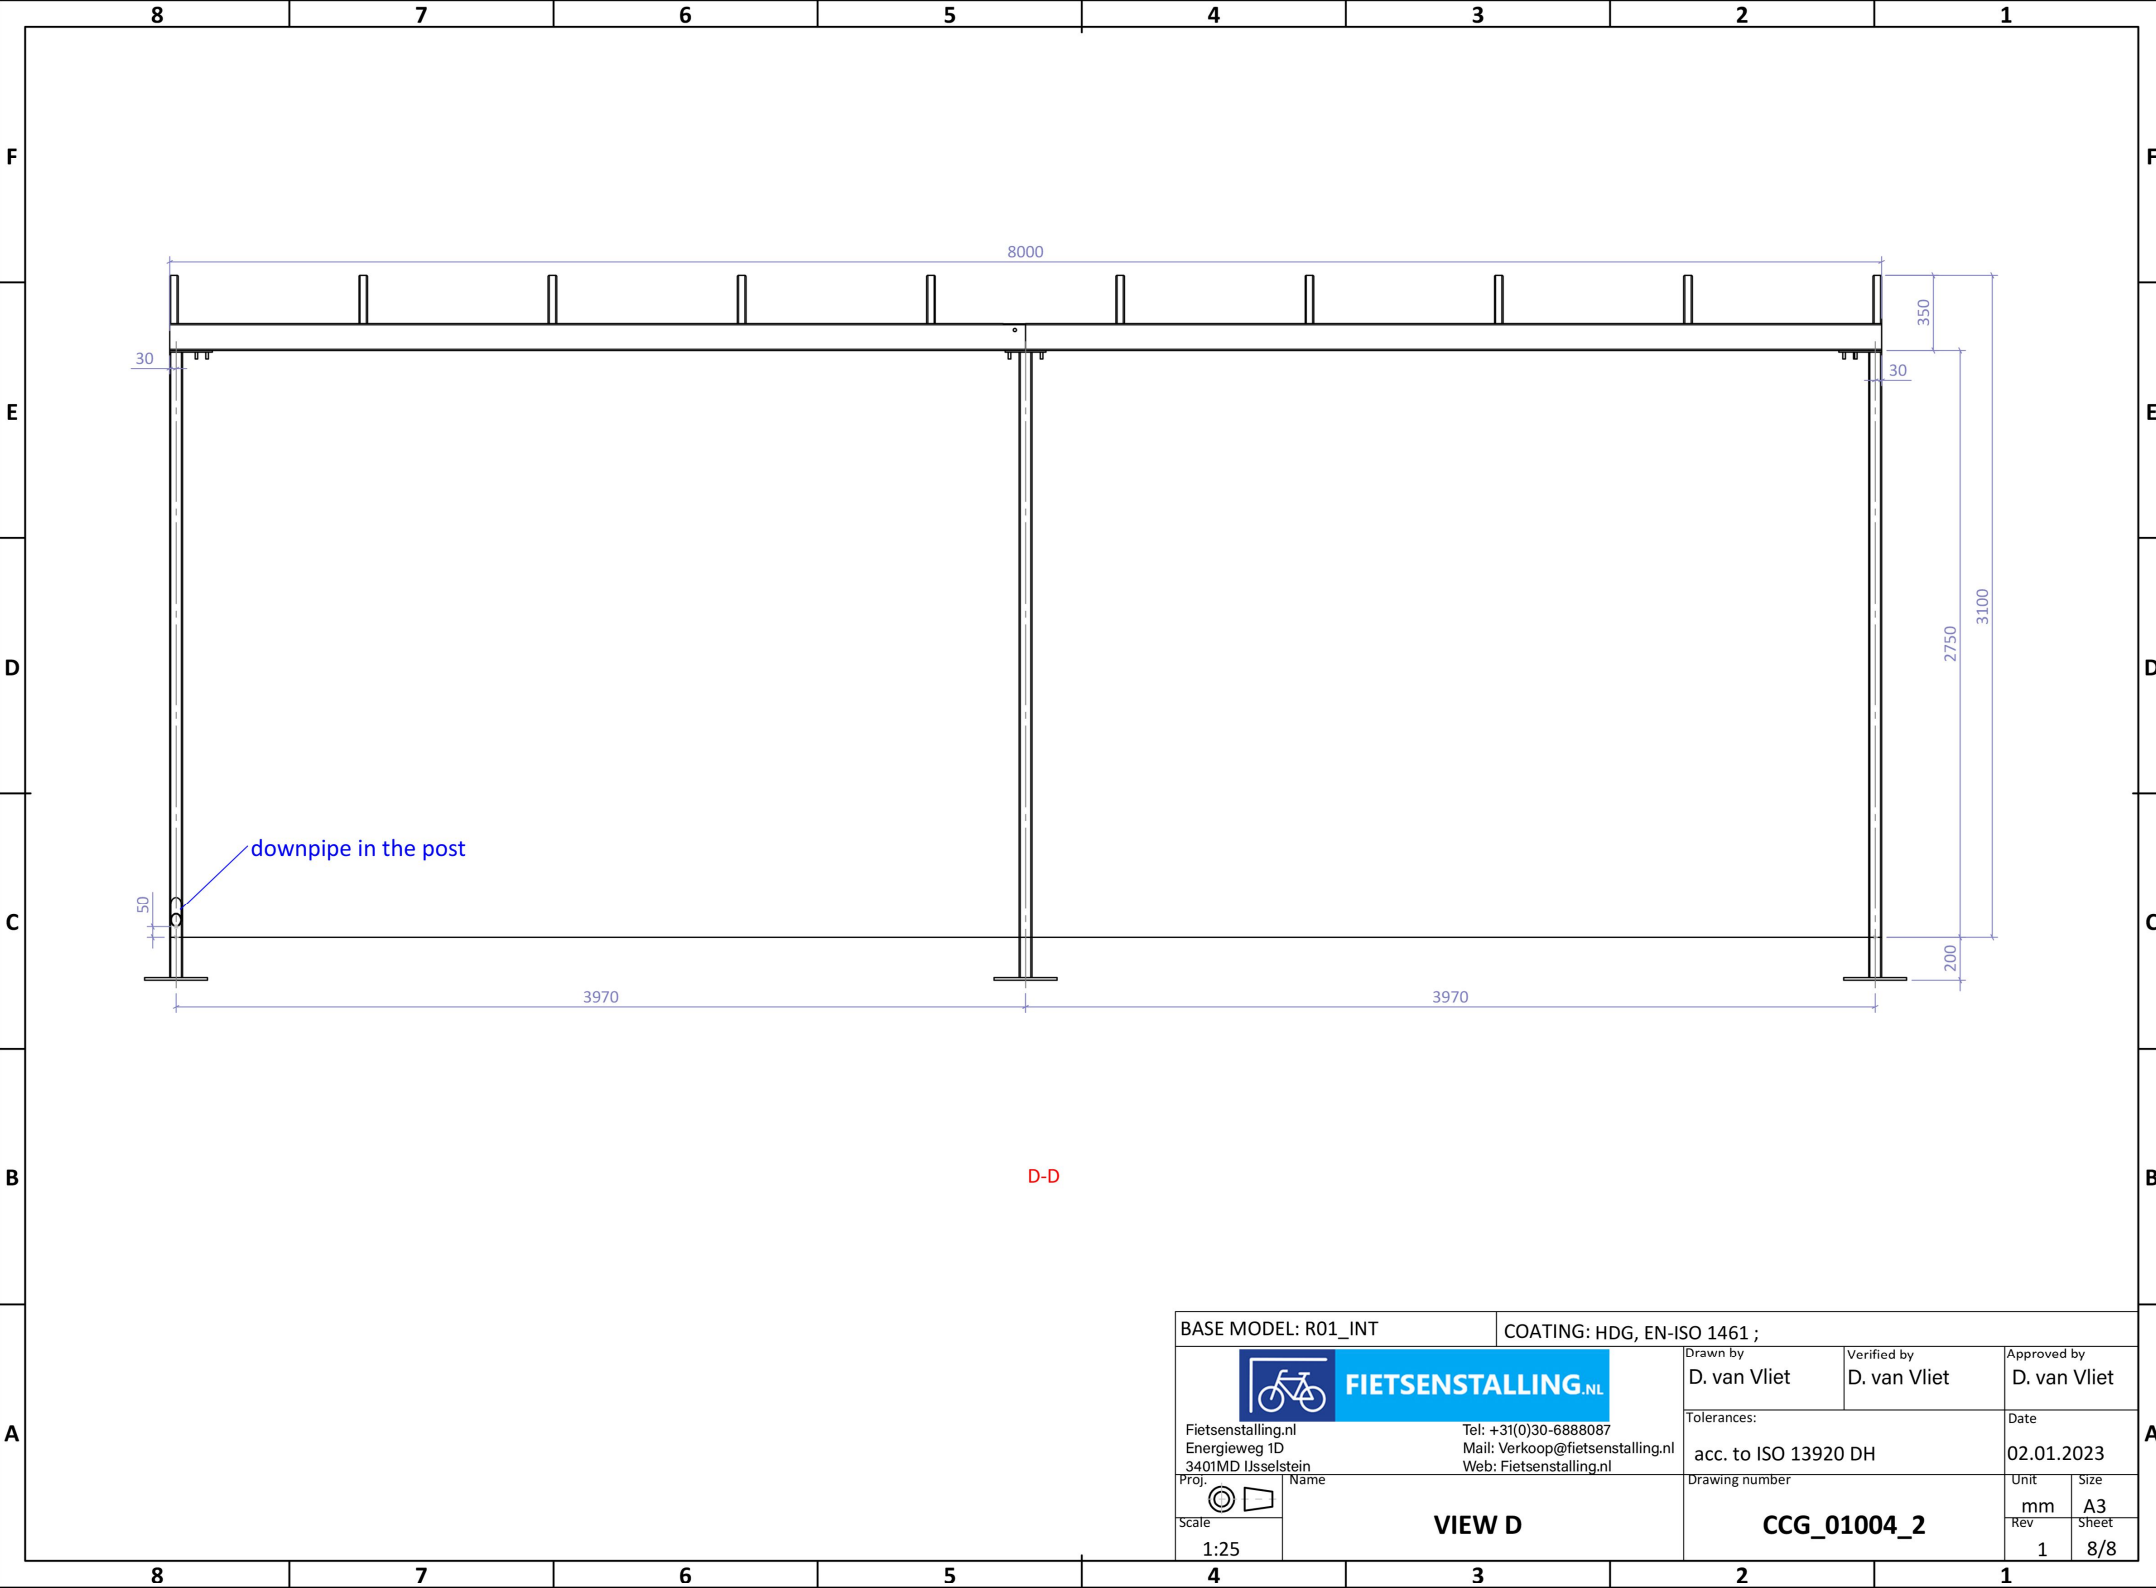

BASE MODEL: R01_INT		COATING: HDG, EN-ISO 1461 ;			
 Fietsenstalling.nl Energieweg 1D 3401MD IJsselstein		Drawn by D. van Vliet		Verified by D. van Vliet	
Tel: +31(0)30-6888087 Mail: Verkoop@fietsenstalling.nl Web: Fietsenstalling.nl		Tolerances: acc. to ISO 13920 DH		Approved by D. van Vliet	
Proj. 		Drawing number CCG_01004_2		Date 02.01.2023	
Scale 1:25		VIEW D		Unit mm	
				Size A3	
				Rev 1	
				Sheet 8/8	